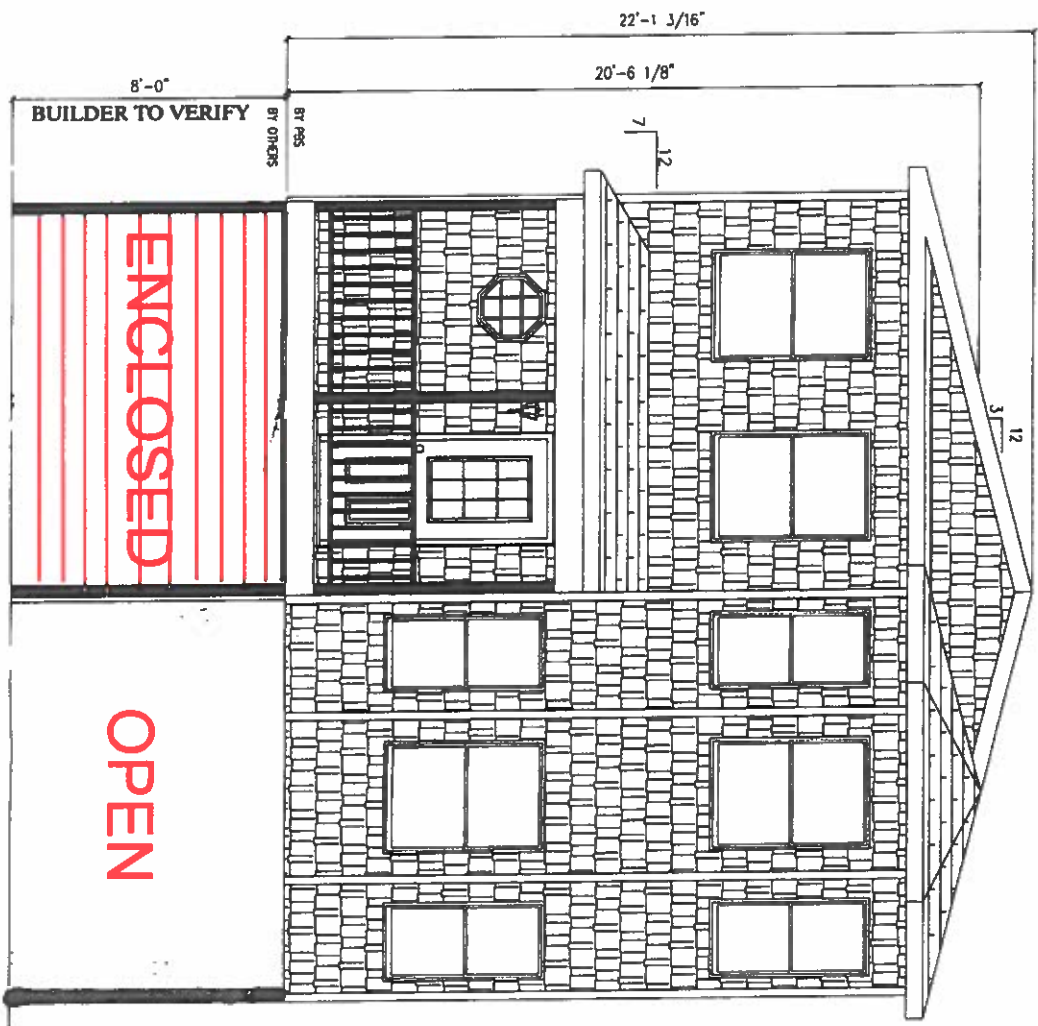


**SHIP LOOSE SIDING, SOFFIT & FASCIA**

**ICE & WATER SHIELD UNDER ALL FLASHING & STEP FLASHING**




**EXHIBIT C**

ACTUAL HOUSE MAY VARY FROM ELEVATION-ACCESS TO GRADE ON-SITE BY OTHERS

PENNIZ 8/14/2020 9:37:58 AM

PAGE: <b>2.1</b>	DATE:	DRAWN BY:	STATUS:	2443-PRESTIGE 2 STORY FRONT ELEVATION				BUILDER	SICA INDUSTRIES		CUSTOMER	DIGIORGIO (L)	
	08/13/2020	PZ	CONFIRMATION	 				CITY	SEASIDE PARK	COUNTY	OCEAN	STATE	NJ
								WIND SPEED	124 MPH VULT		SNOW LOAD	20	
				ORDER NO.	93551	SERIAL NO.		FILE NO.	P93551(750)				

**SHIP LOOSE SIDING, SOFFIT & FASCIA  
ICE & WATER SHIELD UNDER ALL FLASHING & STEP FLASHING**

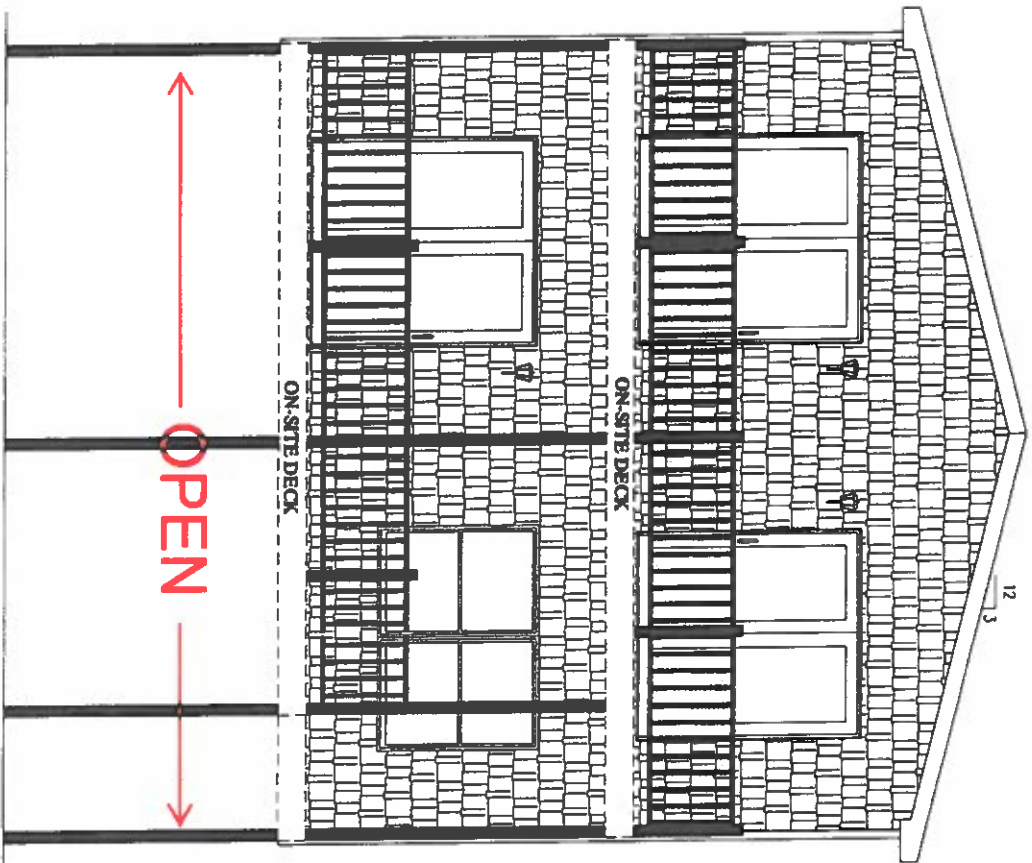

ACTUAL HOUSE MAY VARY FROM ELEVATION - ACCESS TO GRADE ON-SITE BY OTHERS

PENNI/Z 8/14/2020 9:37:58 AM

CEILING  
FLOOR  
CEILING  
FLOOR

CEILING  
FLOOR  
CEILING  
FLOOR

**2443-PRESTIGE 2 STORY  
REAR ELEVATION**



Professional Building Systems  
72 East Morkel Street  
Middleburg, PA 17842  
(888) 553-1414  
WWW.PBSMODULAR.COM



BUILDER SICA INDUSTRIES		CUSTOMER DIGIORGIO (L)	
CITY SEASIDE PARK	COUNTY OCEAN	STATE NJ	
WIND SPEED 124 MPH VULT	SNOW LOAD 20	SQ. FT. 1900	
ORDER NO. 93551	SERIAL NO.	FILE NO. P93551(750)	


PAGE:

**2.2**

DATE: 08/13/2020	DRAWN BY: PZ	STATUS: CONFIRMATION

SHIP LOOSE SIDING, SOFFIT & FASCIA

ICE & WATER SHIELD UNDER ALL FLASHING & STEP FLASHING

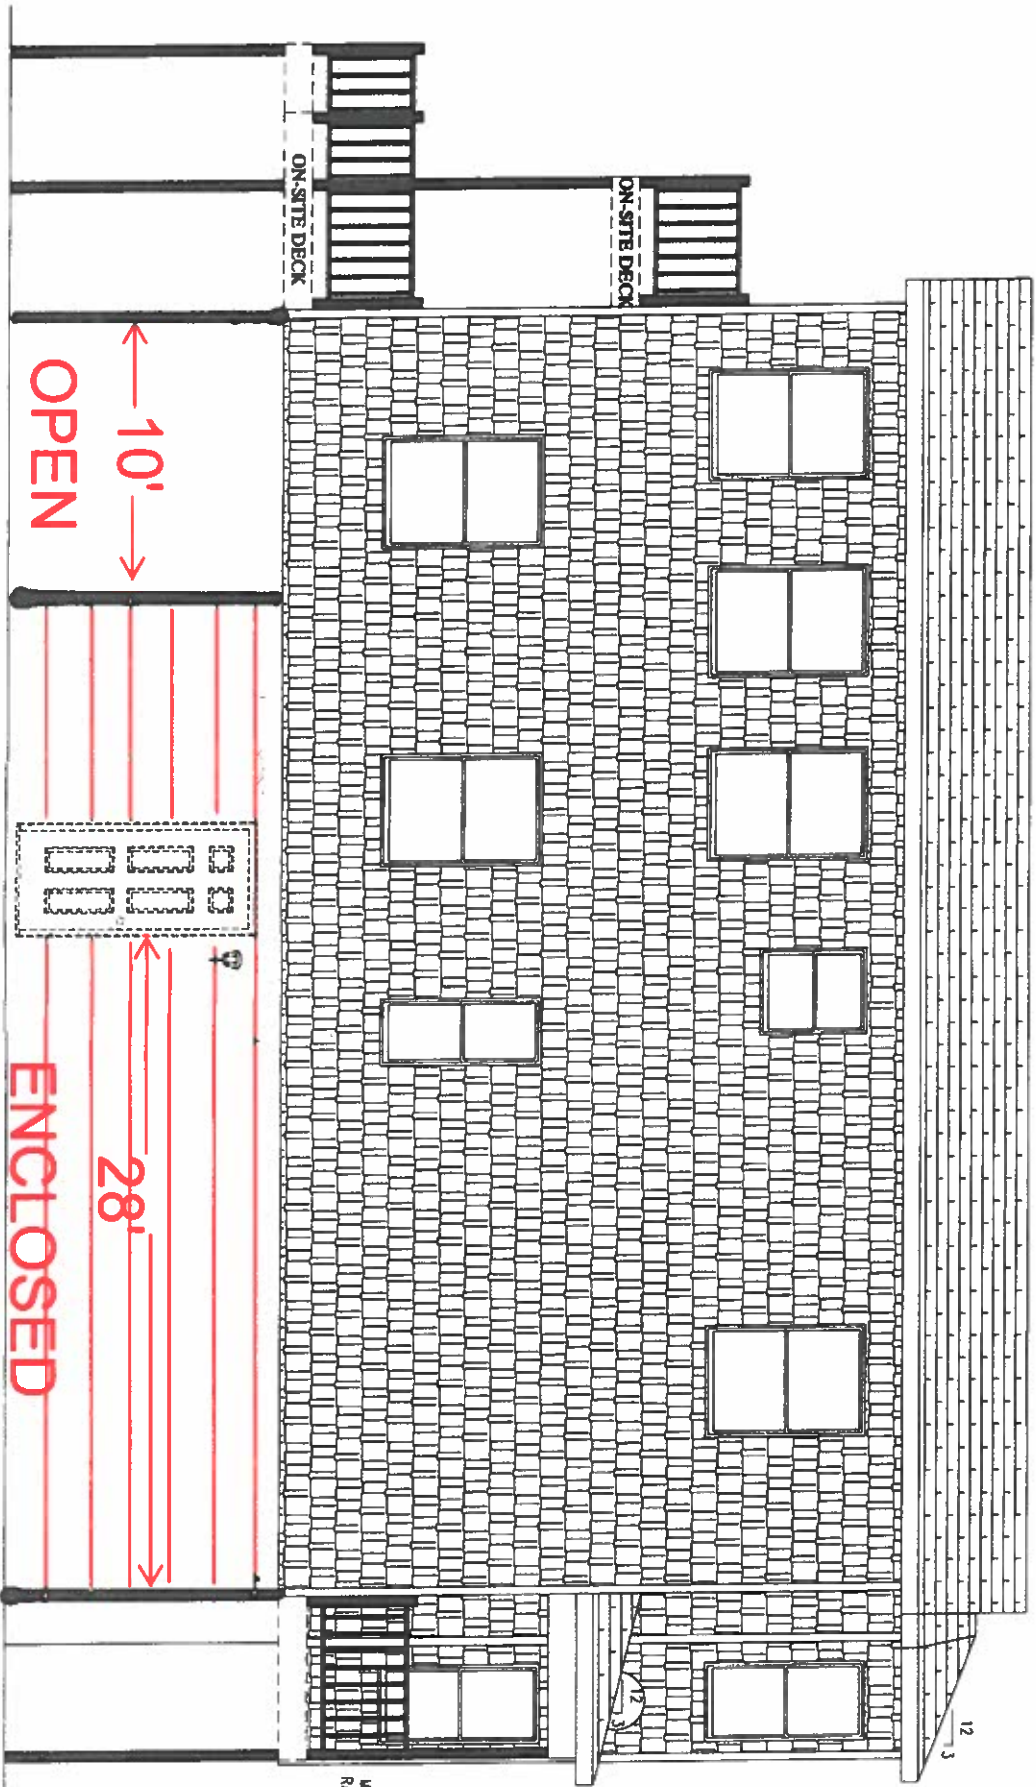

PORCH OVERHANG SUPPLIED BY MANUFACTURER. PORCH SLAB, POSTS AND RAILINGS FOR PORCH TO BE SUPPLIED AND INSTALLED ON-SITE BY BUILDER.

ACTUAL HOUSE MAY VARY FROM ELEVATION-ACCESS TO GRADE ON-SITE BY OTHERS

PENNIZ 8/14/2020 9:37:58 AM

2443-PRESTIGE 2 STORY LEFT ELEVATION



Professional Building Systems  
72 East Market Street  
Middleburg, PA 17842  
(888) 553-1414  
www.pbsmodular.com



BUILDER SICA INDUSTRIES		CUSTOMER DIGIORGIO (L)	
CITY SEASIDE PARK	COUNTY OCEAN	STATE NJ	
WIND SPEED 124 MPH VULT	SNOW LOAD 20	SQ. FT. 1900	
ORDER NO. 93551	SERIAL NO.	FILE NO. P93551(750)	


PAGE:

2.3

DATE: 08/13/2020  
DRAWN BY: PZ  
STATUS: CONFIRMATION

SHIP LOOSE SIDING, SOFFIT & FASCIA

ICE & WATER SHIELD UNDER ALL FLASHING & STEP FLASHING

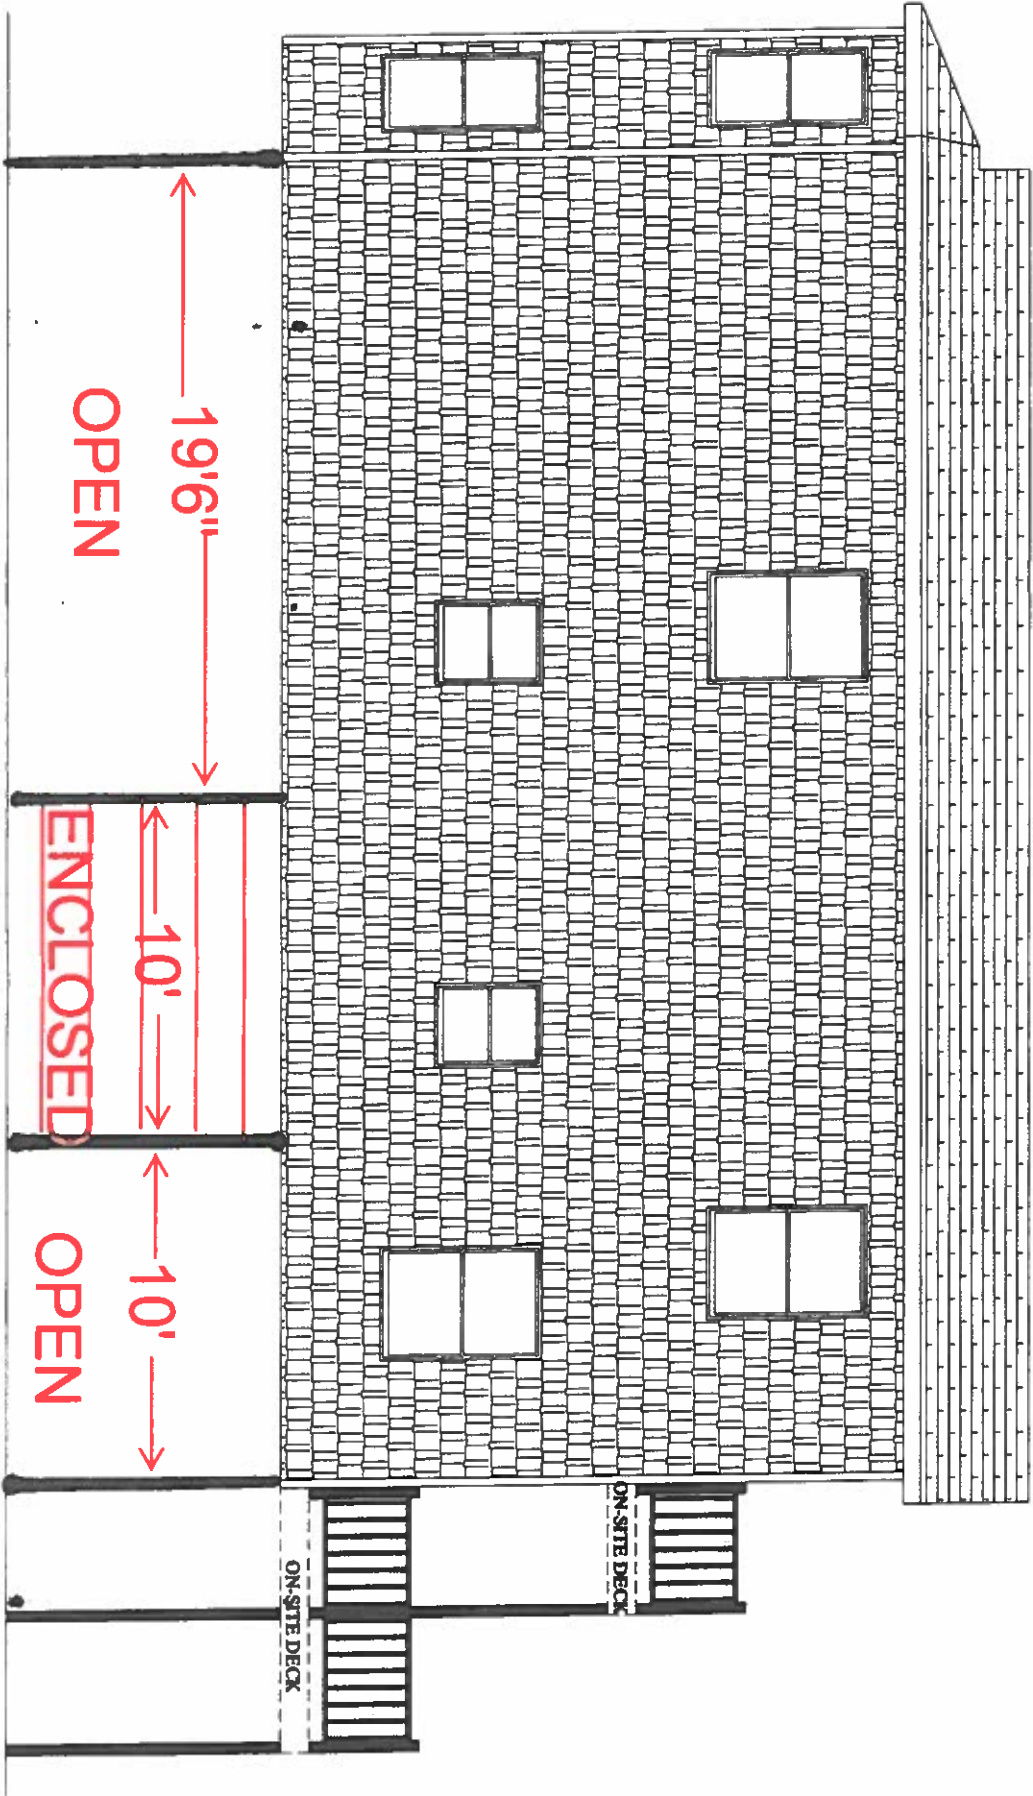

ACTUAL HOUSE MAY VARY FROM ELEVATION - ACCESS TO GRADE ON-SITE BY OTHERS

PENNINZ 8/14/2020 9:37:58 AM

PAGE:

2.4

DATE:	DRAWN BY:	STATUS:
08/13/2020	PZ	CONFIRMATION

2443-PRESTIGE 2 STORY  
RIGHT ELEVATION



Professional Building Systems  
72 East Market Street  
Middleburg, PA 17842  
(888) 553-1414  
WWW.PBSMODULAR.COM



BUILDER		SICA INDUSTRIES		CUSTOMER		DIGIORGIO (L)	
CITY	SEASIDE PARK	COUNTY	OCEAN	STATE	NJ		
WIND SPEED	124 MPH VULT		SNOW LOAD	20		SO. FT.	1900
ORDER NO.	93551	SERIAL NO.		FILE NO.	P93551(750)		