


**1 FRONT ELEVATION**  
SCALE: 1/4" = 1'-0"


CULTURED STONE VENEER (AS SELECTED BY OWNER) INSTALL FLASHING AS REQ'D. AT SIDING TO CULTURED STONE CONNECTION PER MANUF. INSTRUCTIONS

**NOTE:**  
ALL WOOD FRAMING/SHEATHING/STEPS LOCATED BELOW THE DFE (DESIGN FLOOD ELEVATION) IS TO BE P.T./MARINE GRADE MATERIALS.  
ALL BUILDING MATERIALS LOCATED BELOW THE DFE (DESIGN FLOOD ELEVATION) ARE TO BE FLOOD RESISTANT MATERIALS. ALL WOOD MATERIALS TO BE P.T. OR MARINE GRADE.

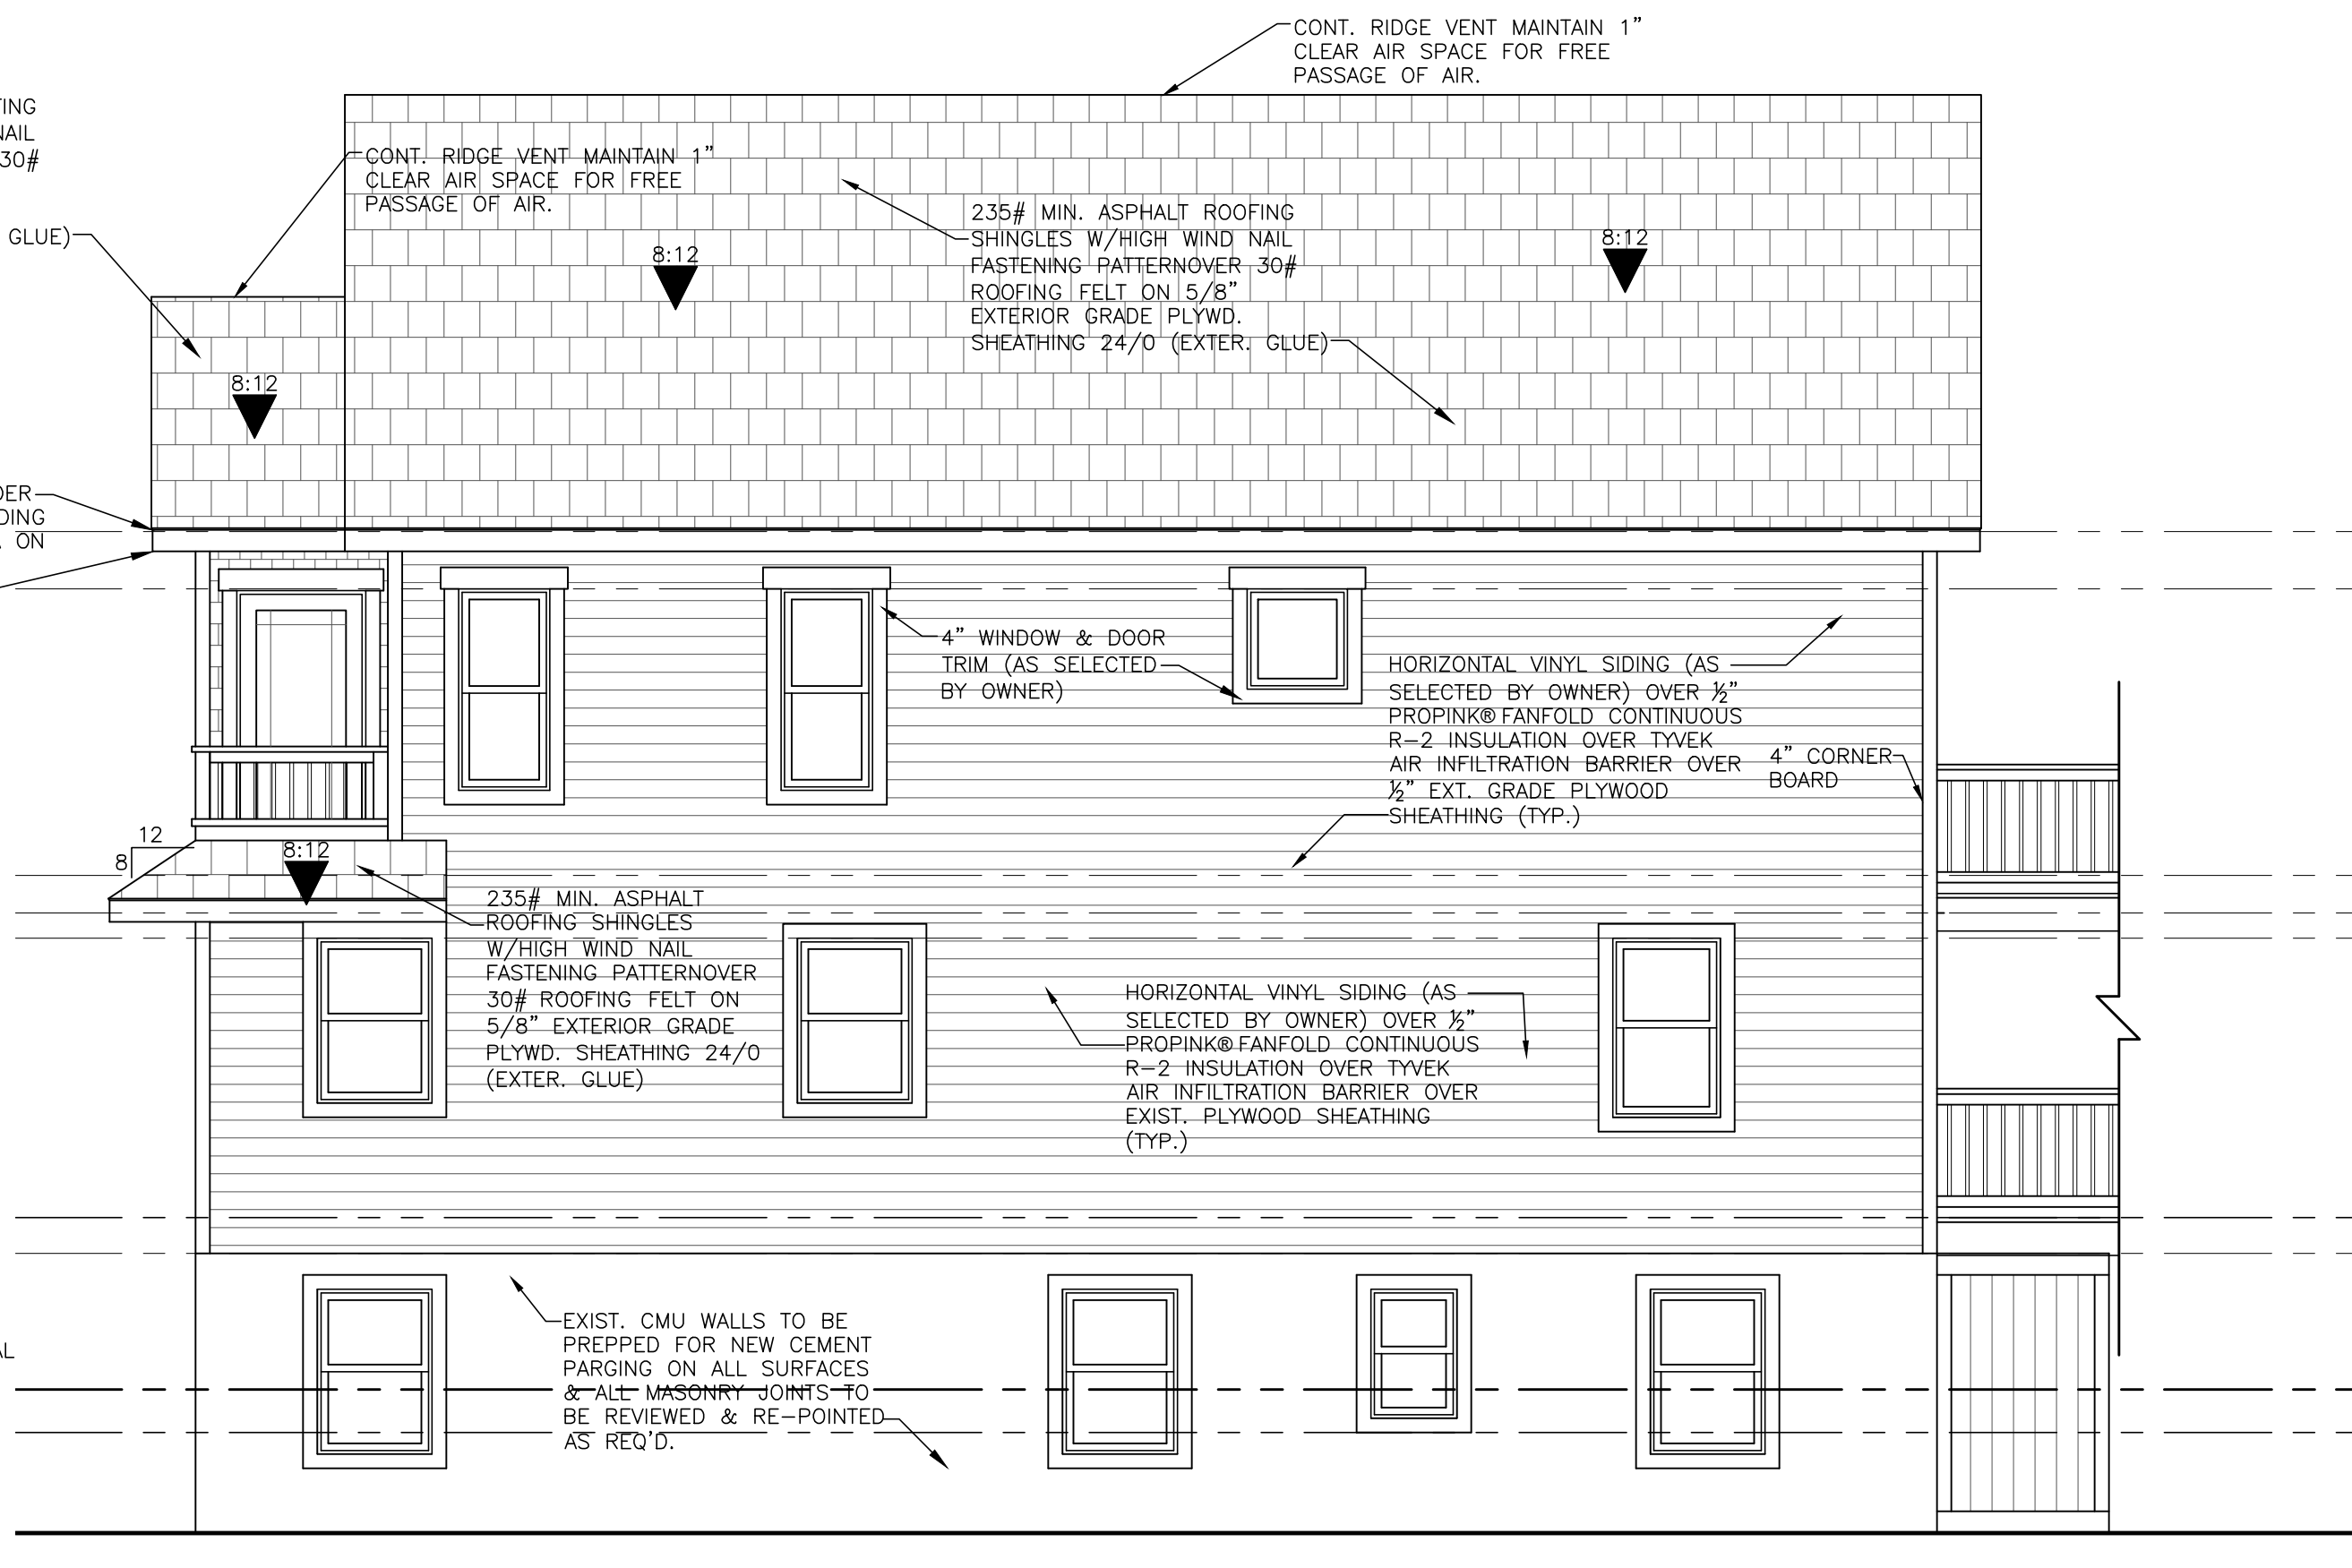

**2 RIGHT ELEVATION**  
SCALE: 1/4" = 1'-0"


**NOTE:**  
\* ADJUST ROOF EAVE/SOFFIT DEPTH BASED ON DIFFERENT ROOF SLOPES AS REQ'D. TO ALLOW SOFFITS TO ALIGN (TYP.)

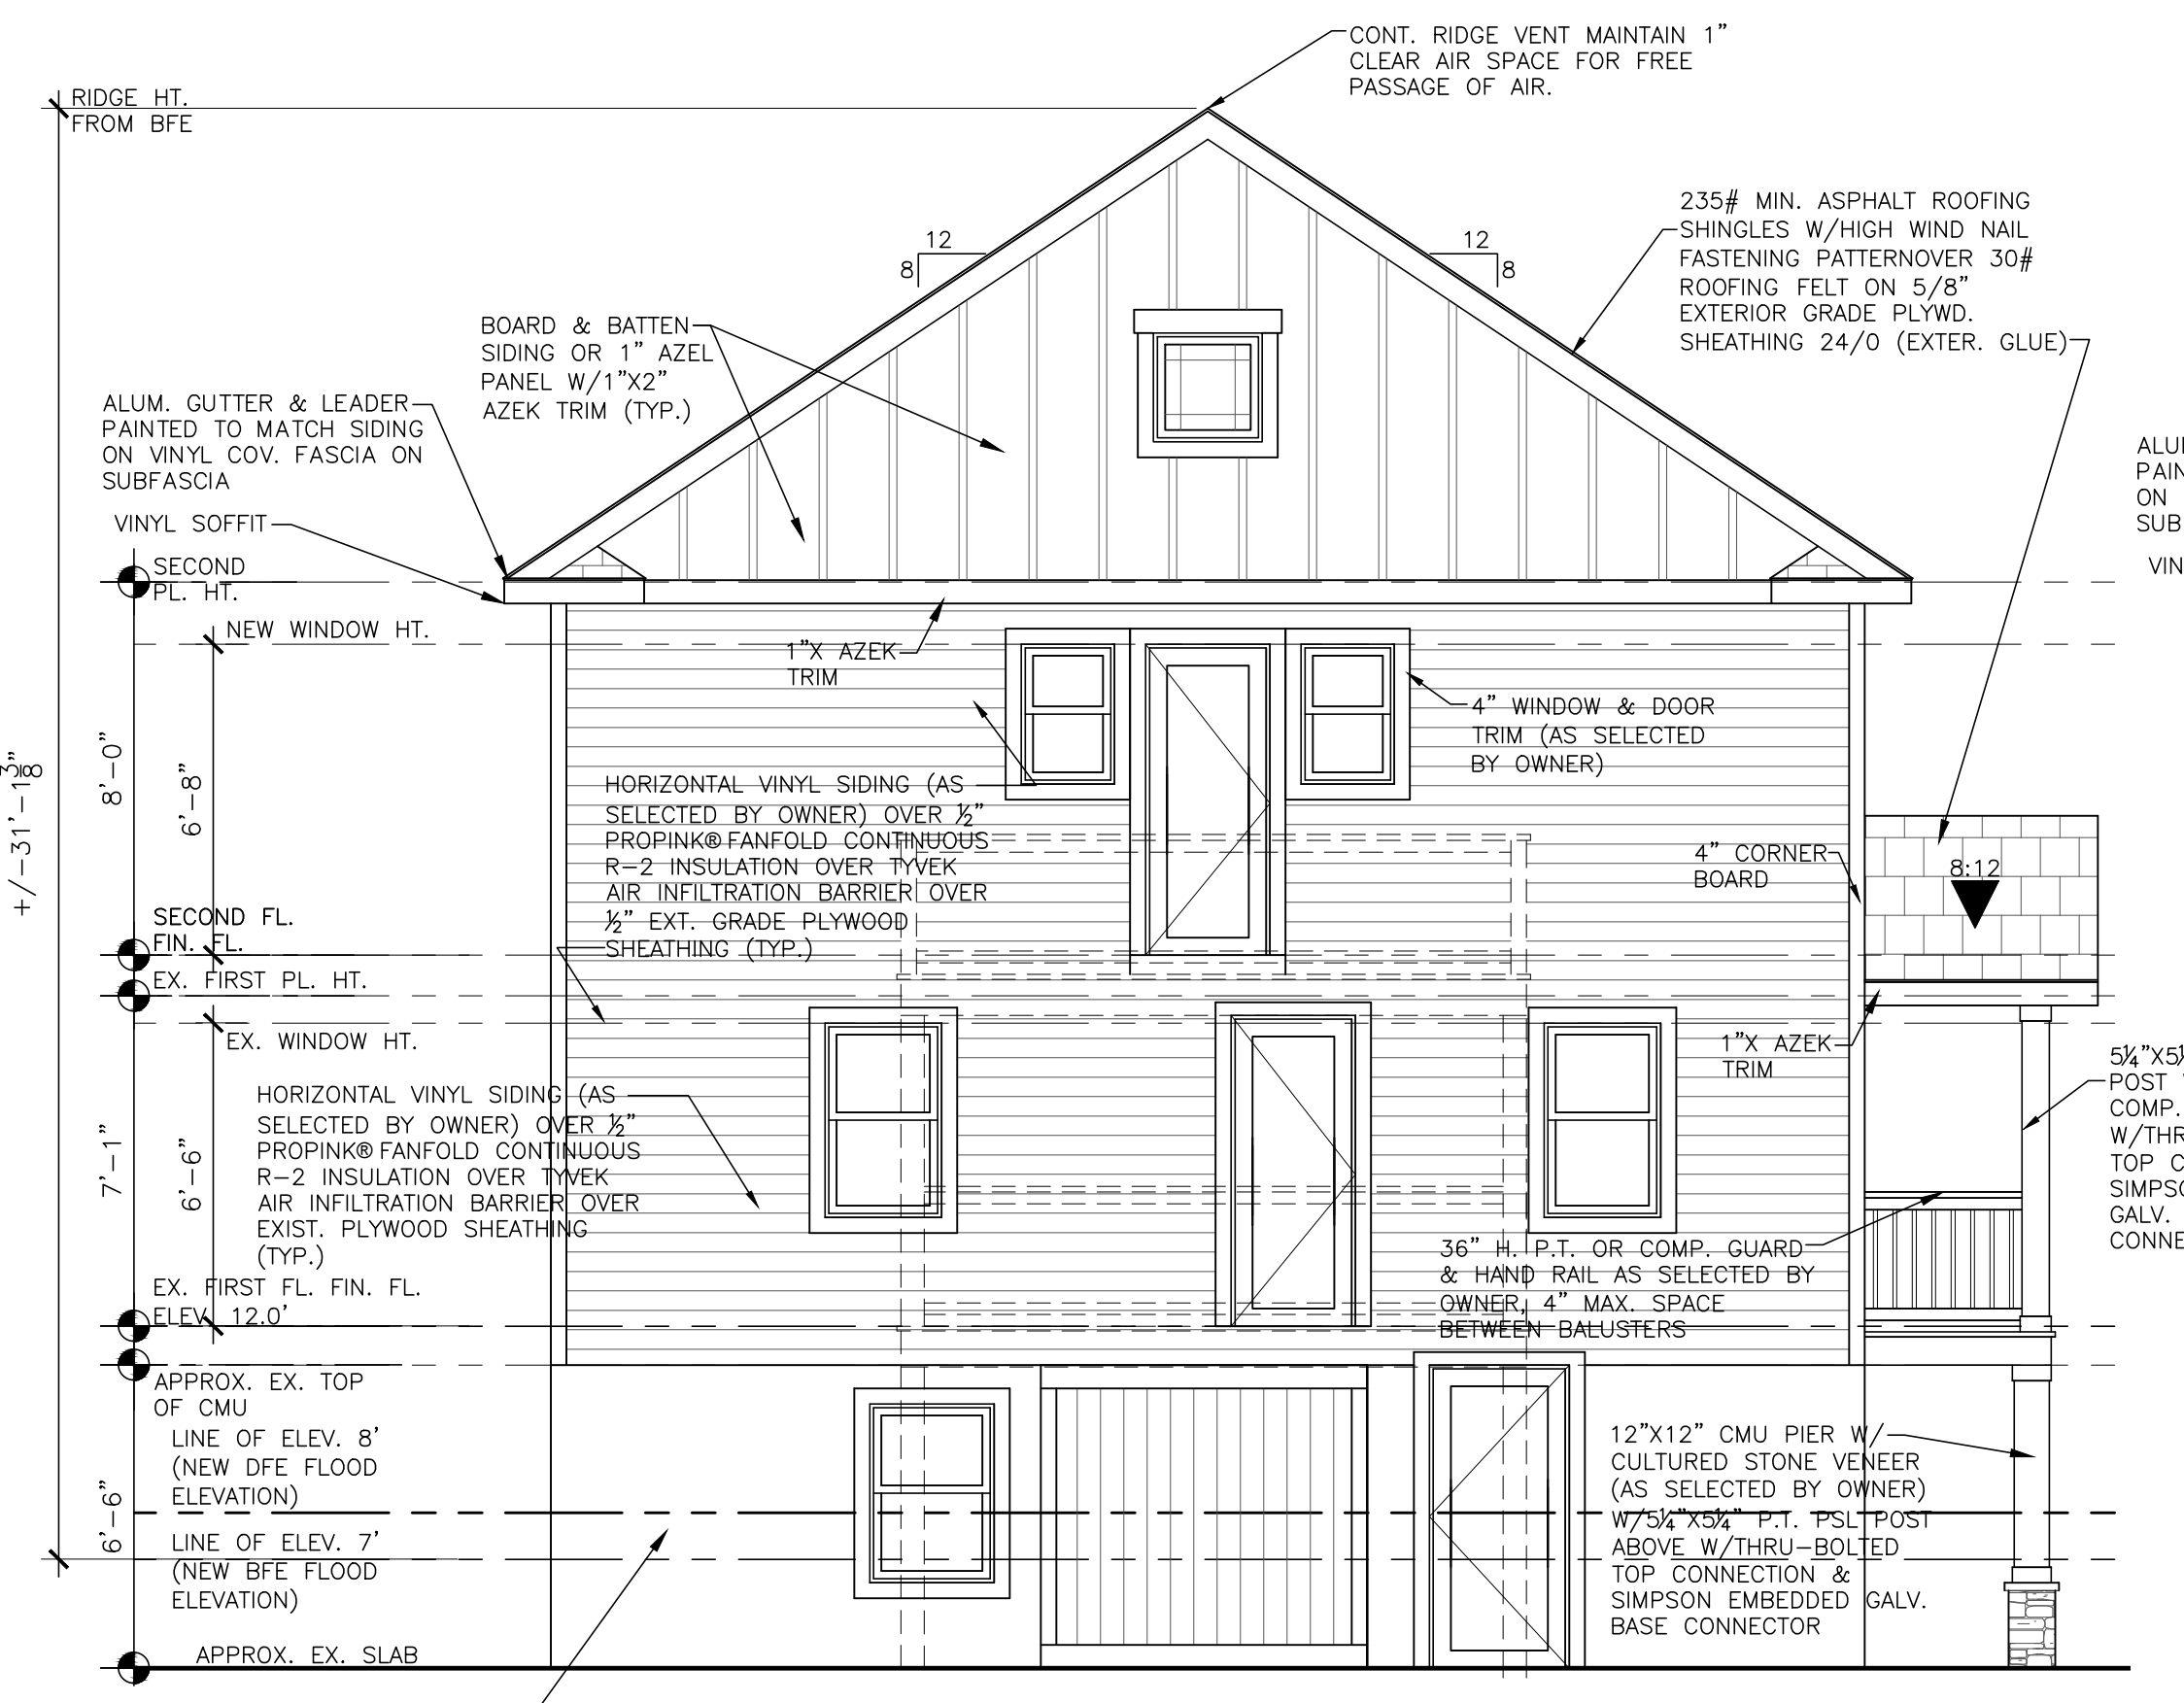

**3 REAR ELEVATION**  
SCALE: 1/4" = 1'-0"


**NOTE:**  
\* ADJUST ROOF EAVE/SOFFIT DEPTH BASED ON DIFFERENT ROOF SLOPES AS REQ'D. TO ALLOW SOFFITS TO ALIGN (TYP.)

**NOTE:**  
ALL WOOD FRAMING/SHEATHING/STEPS LOCATED BELOW THE DFE (DESIGN FLOOD ELEVATION) IS TO BE P.T./MARINE GRADE MATERIALS.  
ALL BUILDING MATERIALS LOCATED BELOW THE DFE (DESIGN FLOOD ELEVATION) ARE TO BE FLOOD RESISTANT MATERIALS. ALL WOOD MATERIALS TO BE P.T. OR MARINE GRADE.

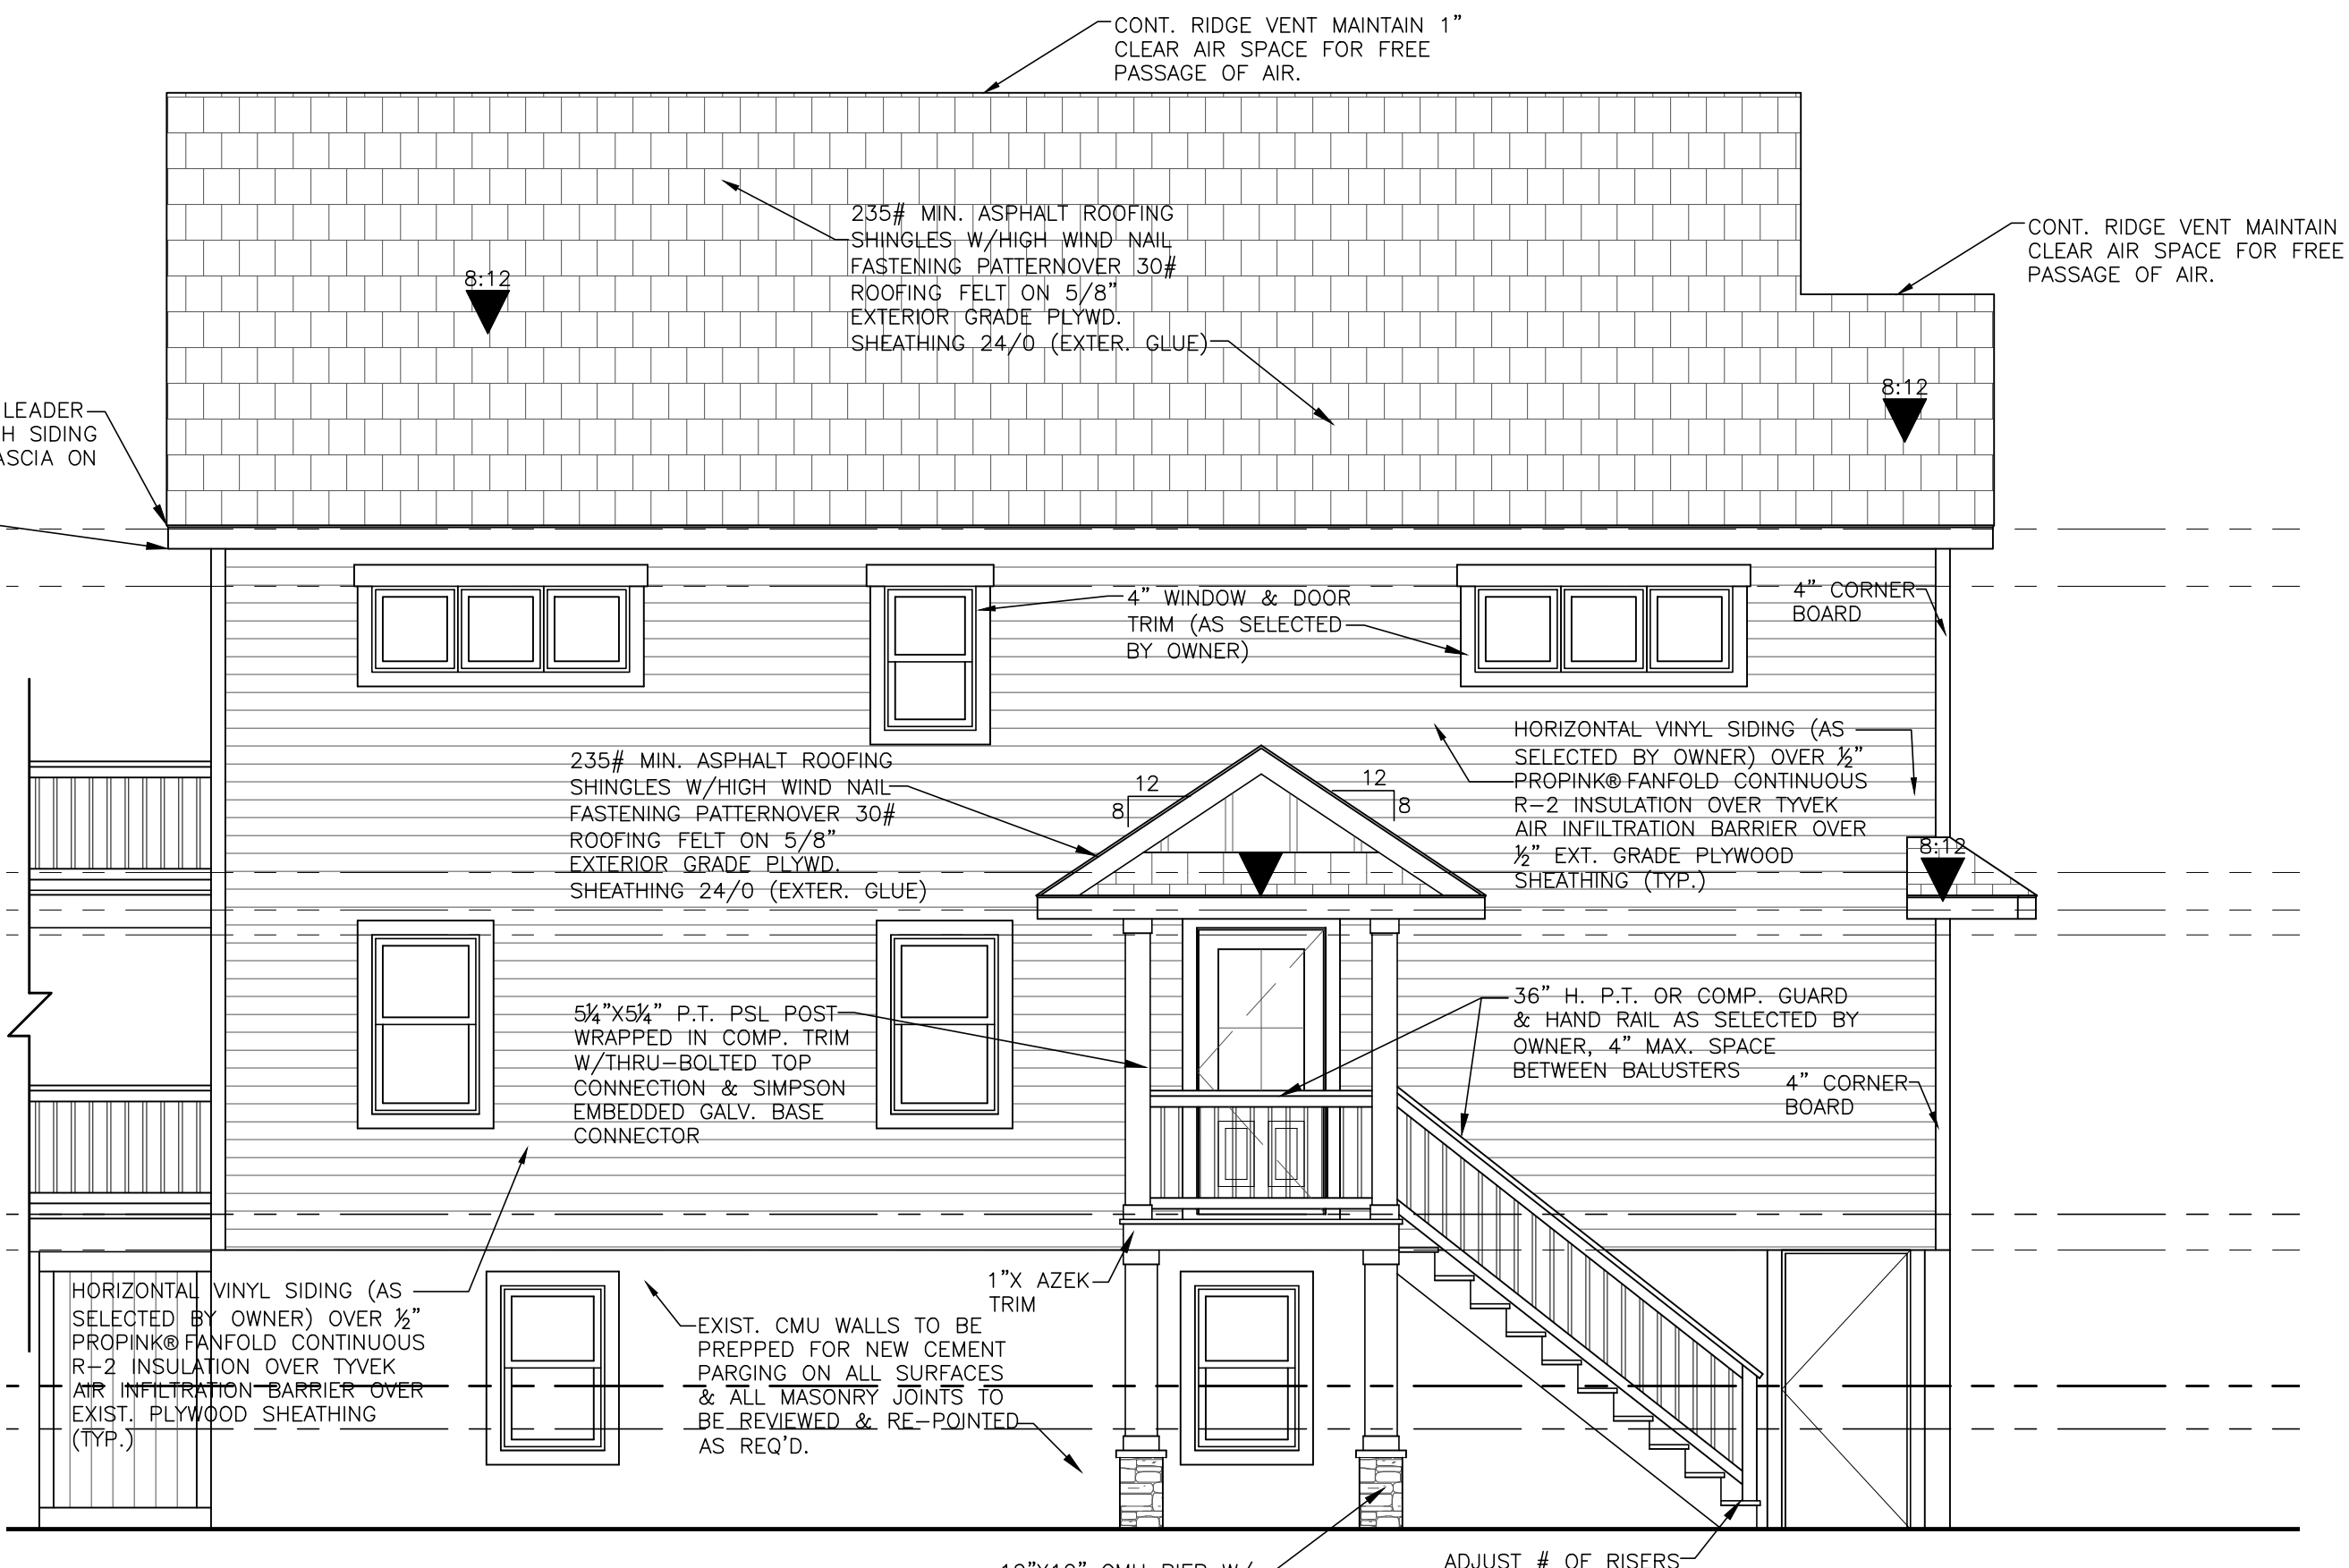


**4 LEFT ELEVATION**  
SCALE: 1/4" = 1'-0"

12"x12" CMU PIER W/ CULTURED STONE VENEER (AS SELECTED BY OWNER) W/5/8"x3/4" P.T. PSL POST ABOVE W/THRU-BOLTED TOP CONNECTION & SIMPSON EMBEDDED GALV. BASE CONNECTOR

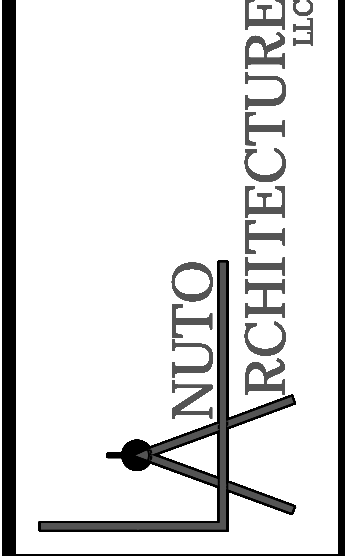

Amanda M. Lanuto, R.A.  
NJ Lic. No. 21A107652  
PA Lic. No. 24A09980  
AIA No. 3817516  
N.C.A.R.B. No. 64109  
GBCL No. 1035199

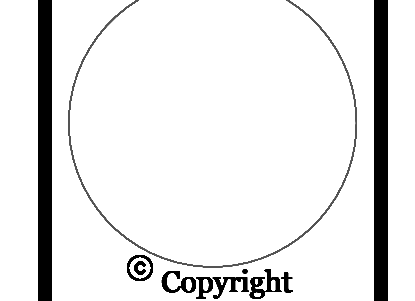

Thomas J. Lanuto, R.A.  
NJ Lic. No. 21A1086600  
DE Lic. No. S5-009751  
AIA No. 38068139  
N.C.A.R.B. No. 70439  
GBCL No. 10184504

Additions/Alterations for:  
**Hrynyk Residence**  
Lot 5, Block 35  
48 First Avenue  
Seaside Park, Ocean County, New Jersey 08752

Revisions:	Date:

Drawing Title: Zoning Drawings  
Drawn By: TJI/AML  
Job No.: 21061  
Date: March 15, 2022

