


EAST ELEVATION



NORTH ELEVATION

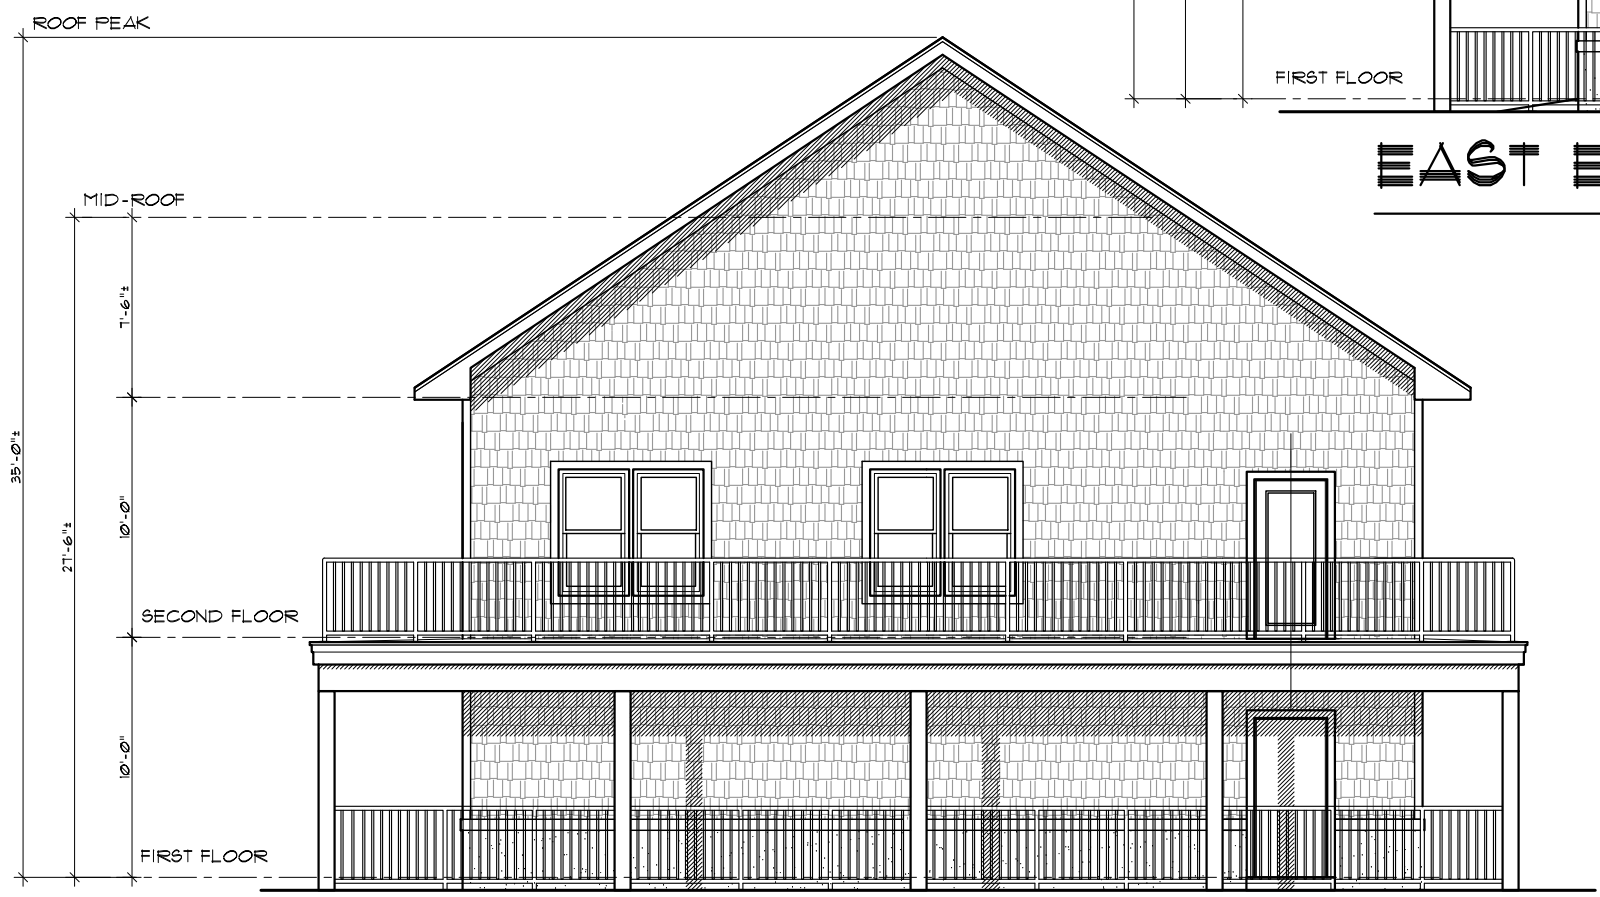

BOARDWALK OFFICE / STORAGE BUILDING
 FUNTOWN PIER
 SEASIDE PARK, OCEAN COUNTY, NEW JERSEY

RONALD A. SEBRING ASSOCIATES, LLC
 ARCHITECTURE
 PLANNING
 DESIGN
 JANUARY 14TH, 2021