



LEGEND:


- MUNICIPAL BOUNDARY
  - ONE FOOT CONTOUR
  - FIVE FOOT CONTOUR
  - UTILITY POLE
  - STORM SEWER CATCH BASIN
  - STORM SEWER MANHOLE
  - STORM WATER OUTFALLS
  - STORM SEWER PIPES
  - CROSS-CONNECTIONS
  - FLOW ARROWS
  - OCEAN COUNTY
  - STATE OF NEW JERSEY
  - BOROUGH OF SEASIDE PARK
- | Catch Basin Manhole Outfall |     |    |    |
|-----------------------------|-----|----|----|
| Co.                         | 113 | 19 | 24 |
| State                       | 163 | 46 | 3  |
| Boro                        | 59  | 0  | 18 |

NOTE:

1. MUNICIPAL BOUNDARY IS DELINEATED BY THE CENTER LINE OF FOURTEENTH AVENUE.

1929 NGVD

| REVISION |          |                                                                        |
|----------|----------|------------------------------------------------------------------------|
| NO.      | DATE     | REVISION                                                               |
| 3.       | 04/14/04 | DRAINAGE REVISIONS                                                     |
| 2.       | 11/14/03 | REVISED FOR NEW R.F.P. (REVISED SEWER LINES INCLUDED PROPOSED PROJECT) |
| 1.       | 10/3/03  | REVISED FOR NEW R.F.P. (REMOVED SEWER LINES FROM PROPOSED PROJECT)     |

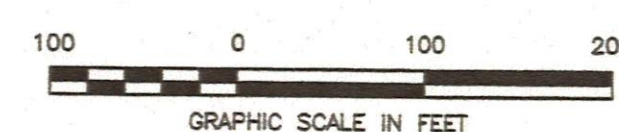

ROBERT D. FORSYTH  
PROFESSIONAL ENGINEER, N.J. LIC. No. 33432



**SCHOOR DEPALMA**  
Engineers and Consultants

MANALAPAN • ARMONK • ATLANTIC CITY • BRICK • CLINTON • EXTON • KULPSVILLE  
PARSPIPPANY • PHILADELPHIA • PHILLIPSBURG • STAFFORD • VOORHEES

940 CEDAR BRIDGE AVENUE  
P.O. BOX 1428  
BRICK, NJ 08723  
TEL (732) 451-0100  
FAX (732) 451-0102

STORM WATER UTILITIES MAP

SEASIDE PARK BOROUGH OCEAN COUNTY NEW JERSEY

|                  |           |             |          |
|------------------|-----------|-------------|----------|
| PROJECT NO.      | 030408501 | DATE        | 04/14/04 |
| DRAWN BY         | K.S.K.    | DESIGNED BY | R.D.F.   |
| SCALE            | 1" = 100' | FIELD BOOK  |          |
| SCHOOR DEPALMA   |           |             |          |
| SHEET NO. 1 of 4 |           |             |          |



LEGEND:

- MUNICIPAL BOUNDARY
- - - ONE FOOT CONTOUR
- - - FIVE FOOT CONTOUR
- UTILITY POLE
- STORM SEWER CATCH BASIN
- STORM SEWER MANHOLE
- STORM WATER OUTFALLS
- STORM SEWER PIPES
- CROSS-CONNECTIONS
- FLOW ARROWS
- OCEAN COUNTY
- STATE OF NEW JERSEY
- BOROUGH OF SEASIDE PARK


BARNEGAT BAY

ATLANTIC OCEAN

1929 NGVD

| REVISION NO. | DATE     | REVISION                                                               |
|--------------|----------|------------------------------------------------------------------------|
| 3.           | 04/14/04 | DRAINAGE REVISIONS                                                     |
| 2.           | 11/14/03 | REVISED FOR NEW R.F.P. (REVISED SEWER LINES INCLUDED PROPOSED PROJECT) |
| 1.           | 10/2/03  | REVISED FOR NEW R.F.P. (REMOVED SEWER LINES FROM PROPOSED PROJECT)     |

NOTICE:  
THIS DRAWING AND ALL INFORMATION CONTAINED HEREIN IS AUTHORIZED FOR USE ONLY BY THE PARTY FOR WHOM THE WORK WAS CONTRACTED OR TO WHOM IT IS CERTIFIED.  
THIS DRAWING MAY NOT BE COPIED, REPRODUCED, DISCLOSED, DISTRIBUTED OR RELIED UPON FOR ANY OTHER PURPOSE WITHOUT THE WRITTEN CONSENT OF SCHOOR DEPALMA INC.  
COPYRIGHT 2003 SCHOOR DEPALMA INC. ALL RIGHTS RESERVED

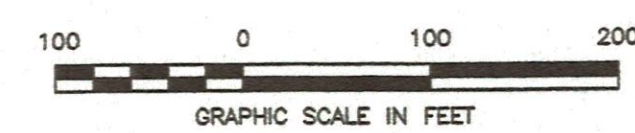


ROBERT D. FORSYTH  
PROFESSIONAL ENGINEER, N.J. LIC. NO. 33432

**SCHOOR DEPALMA**  
Engineers and Consultants  
Cert. Of Authorization 24GA27926200  
MANALAPAN • ARMONK • ATLANTIC CITY • BRICK • CLINTON • EXTON • KULPSVILLE  
PARSIPPANY • PHILADELPHIA • PHILLIPSBURG • STAFFORD • VOORHEES

940 CEDAR BRIDGE AVENUE  
P.O. BOX 1429  
BRICK, NJ 08723  
TEL (732) 451-0100  
FAX (732) 451-0102

| STORM WATER UTILITIES MAP |                    |
|---------------------------|--------------------|
| PROJECT NO. 030408501     | DATE 04/14/04      |
| DRAWN BY K.S.K.           | DESIGNED BY R.D.F. |
| SCALE 1" = 100'           | FIELD BOOK         |
| SCHOOR DEPALMA            |                    |
| SHEET NO. 2               | OF 4               |

SEASIDE PARK BOROUGH OCEAN COUNTY NEW JERSEY

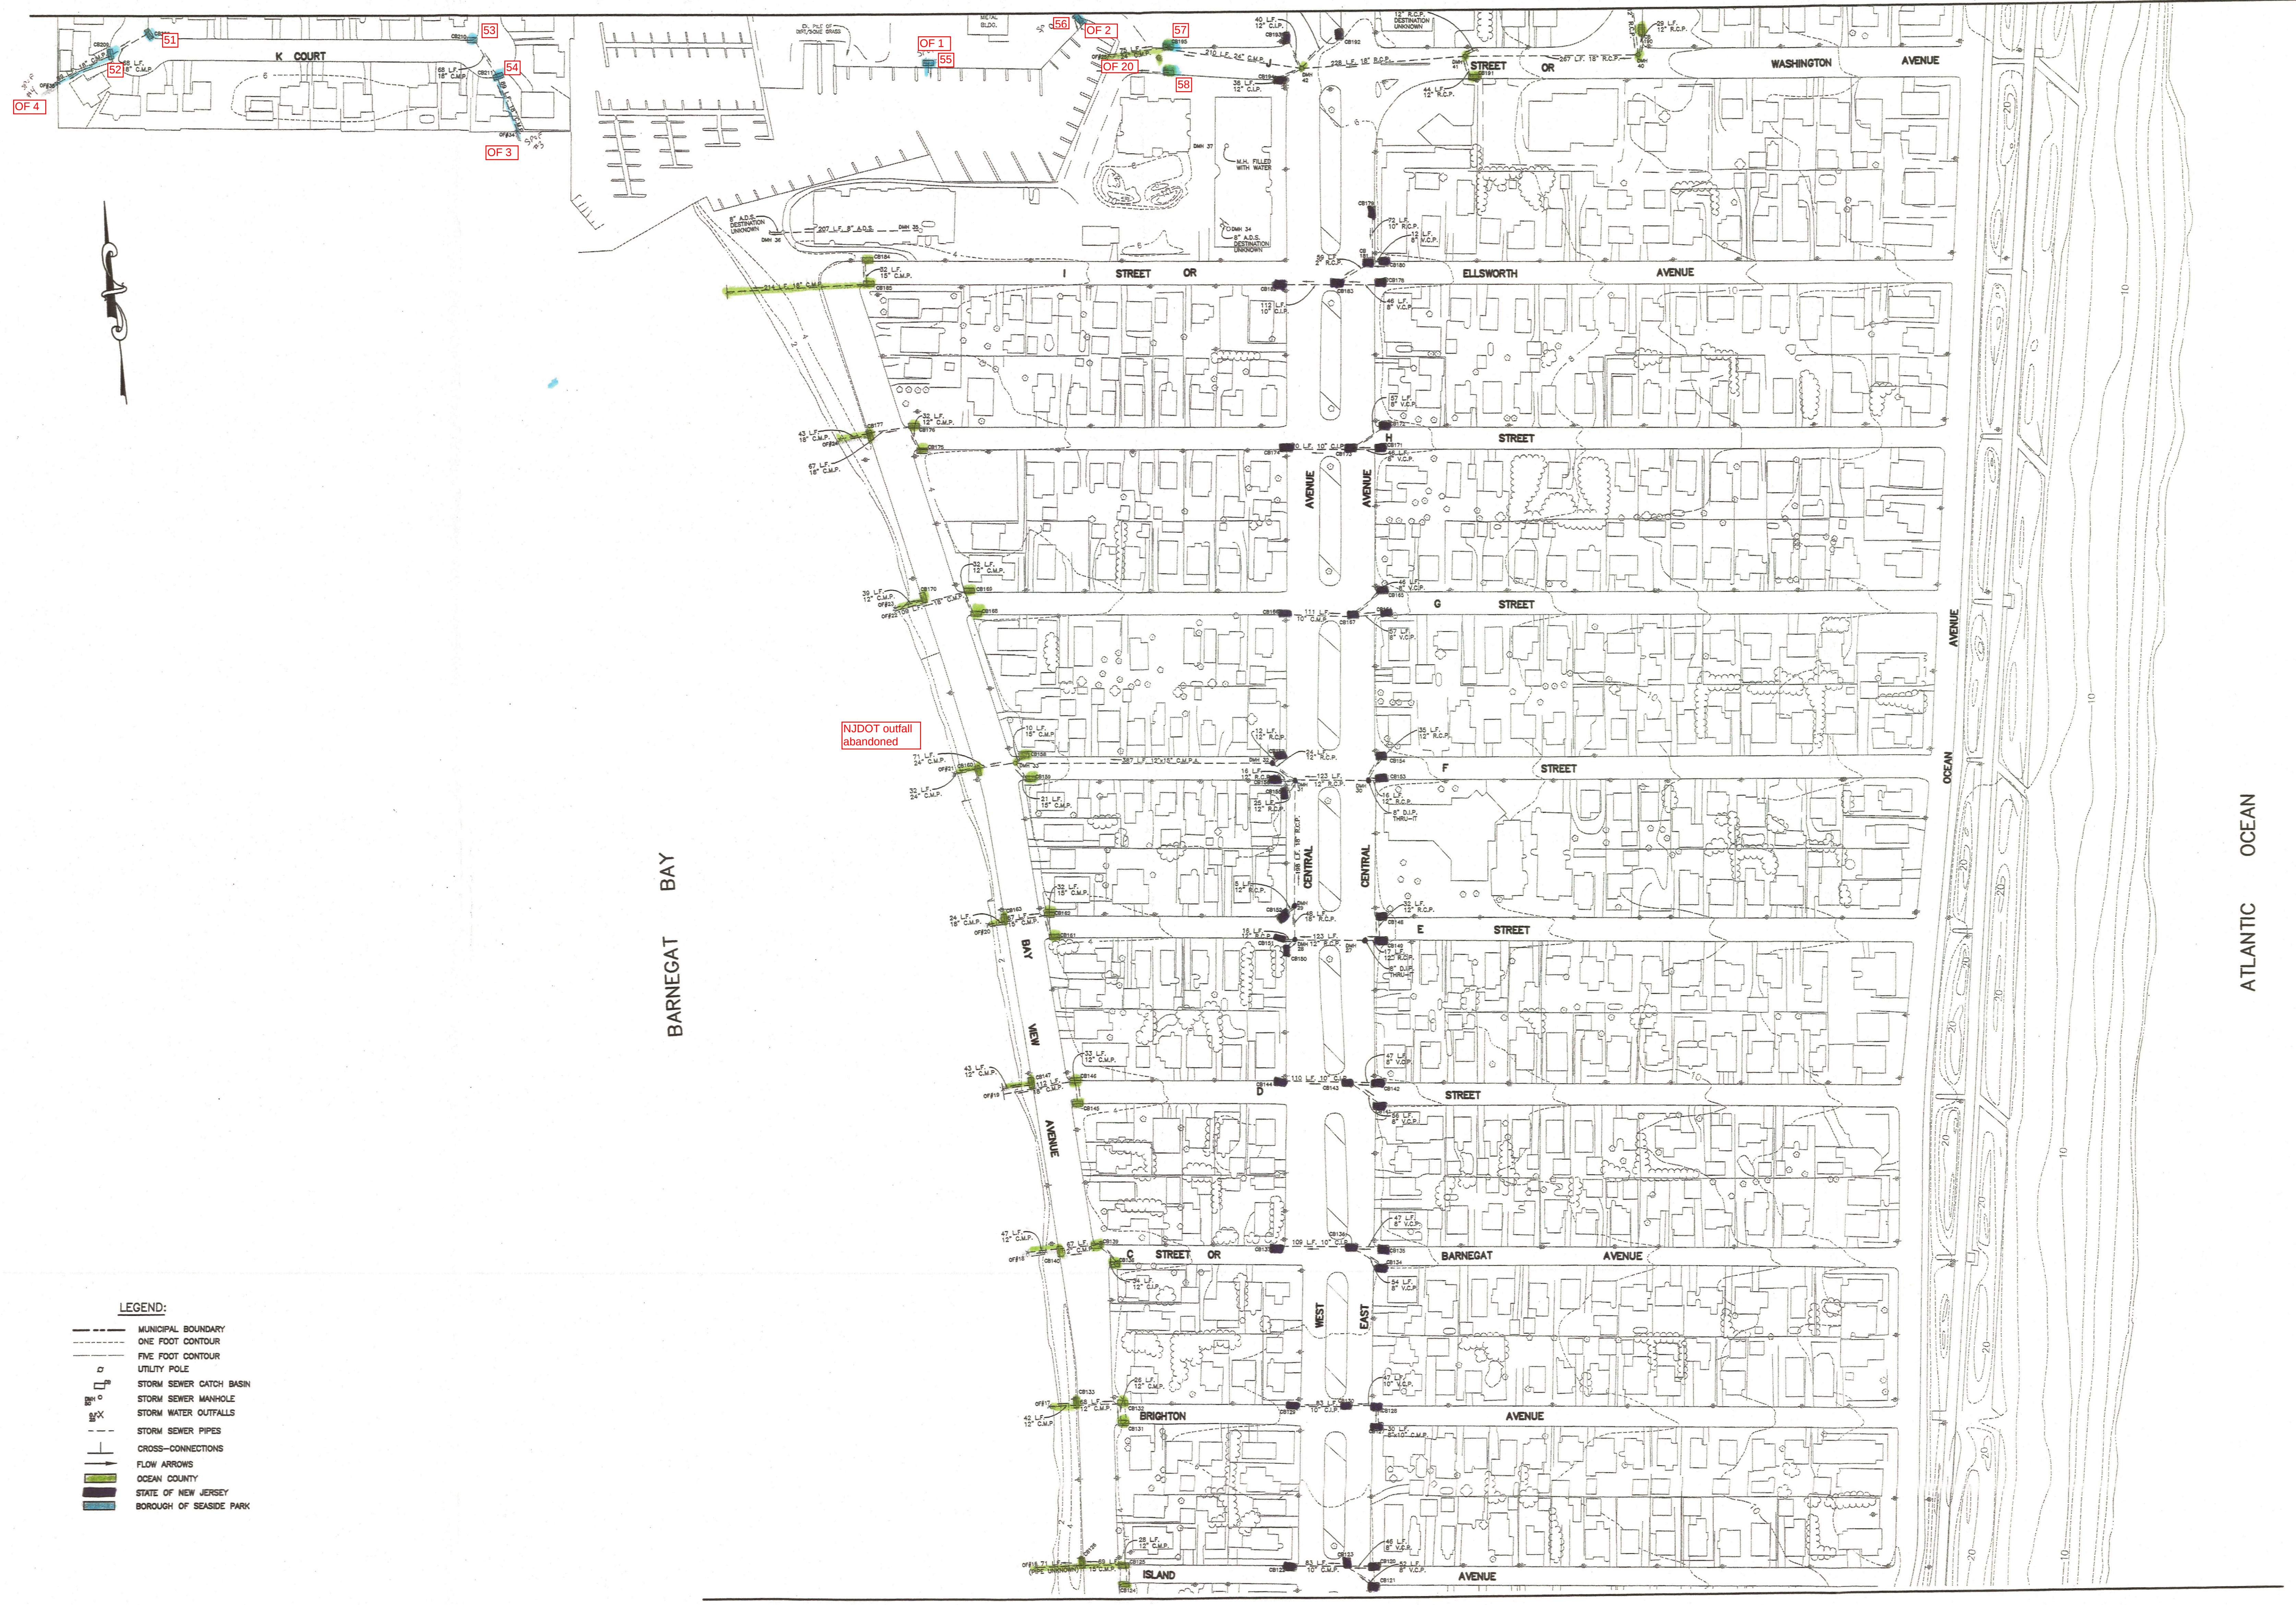


LEGEND:

- MUNICIPAL BOUNDARY
- ONE FOOT CONTOUR
- FIVE FOOT CONTOUR
- UTILITY POLE
- STORM SEWER CATCH BASIN
- STORM SEWER MANHOLE
- STORM WATER OUTFALLS
- STORM SEWER PIPES
- CROSS-CONNECTIONS
- FLOW ARROWS
- OCEAN COUNTY
- STATE OF NEW JERSEY
- BOROUGH OF SEASIDE PARK

NOTICE:

THIS DRAWING AND ALL INFORMATION CONTAINED HEREIN IS AUTHORIZED FOR USE ONLY BY THE PARTY FOR WHOM THE WORK WAS CONTRACTED OR TO WHOM IT IS CERTIFIED. THIS DRAWING MAY NOT BE COPIED, REPRODUCED, DISCLOSED, DISTRIBUTED OR RELIED UPON FOR ANY OTHER PURPOSE WITHOUT THE WRITTEN CONSENT OF SCHOOR DEPALMA INC. COPYRIGHT 2003 SCHOOR DEPALMA INC.

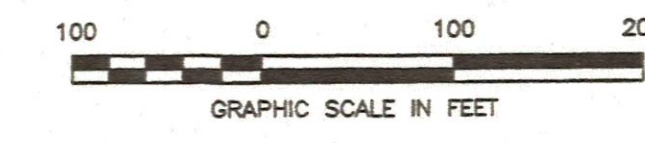

ROBERT D. FORSYTH



**SCHOOR DEPALMA**  
Engineers and Consultants

MANALAPAN • ARMONK • ATLANTIC CITY • BRICK • CLINTON • EXTON • KULPSVILLE  
PARSIPPANY • PHILADELPHIA • PHILLIPSBURG • STAFFORD • VOORHEES

940 CEDAR BRIDGE AVENUE  
P.O. BOX 1429  
BRICK, NJ 08723  
TEL (732) 451-0100  
FAX (732) 451-0102

STORM WATER UTILITIES MAP


SEASIDE PARK BOROUGH OCEAN COUNTY NEW JERSEY

|                          |                       |
|--------------------------|-----------------------|
| PROJECT NO.<br>030408501 | DATE<br>04/14/04      |
| DRAWN BY<br>K.S.K.       | DESIGNED BY<br>R.D.F. |
| SCALE<br>1" = 100'       | FIELD BOOK            |
| SCHOOR DEPALMA           |                       |
| SHEET NO.                | 3 of 4                |

1929 NGVD


BARNEGAT BAY

ATLANTIC OCEAN

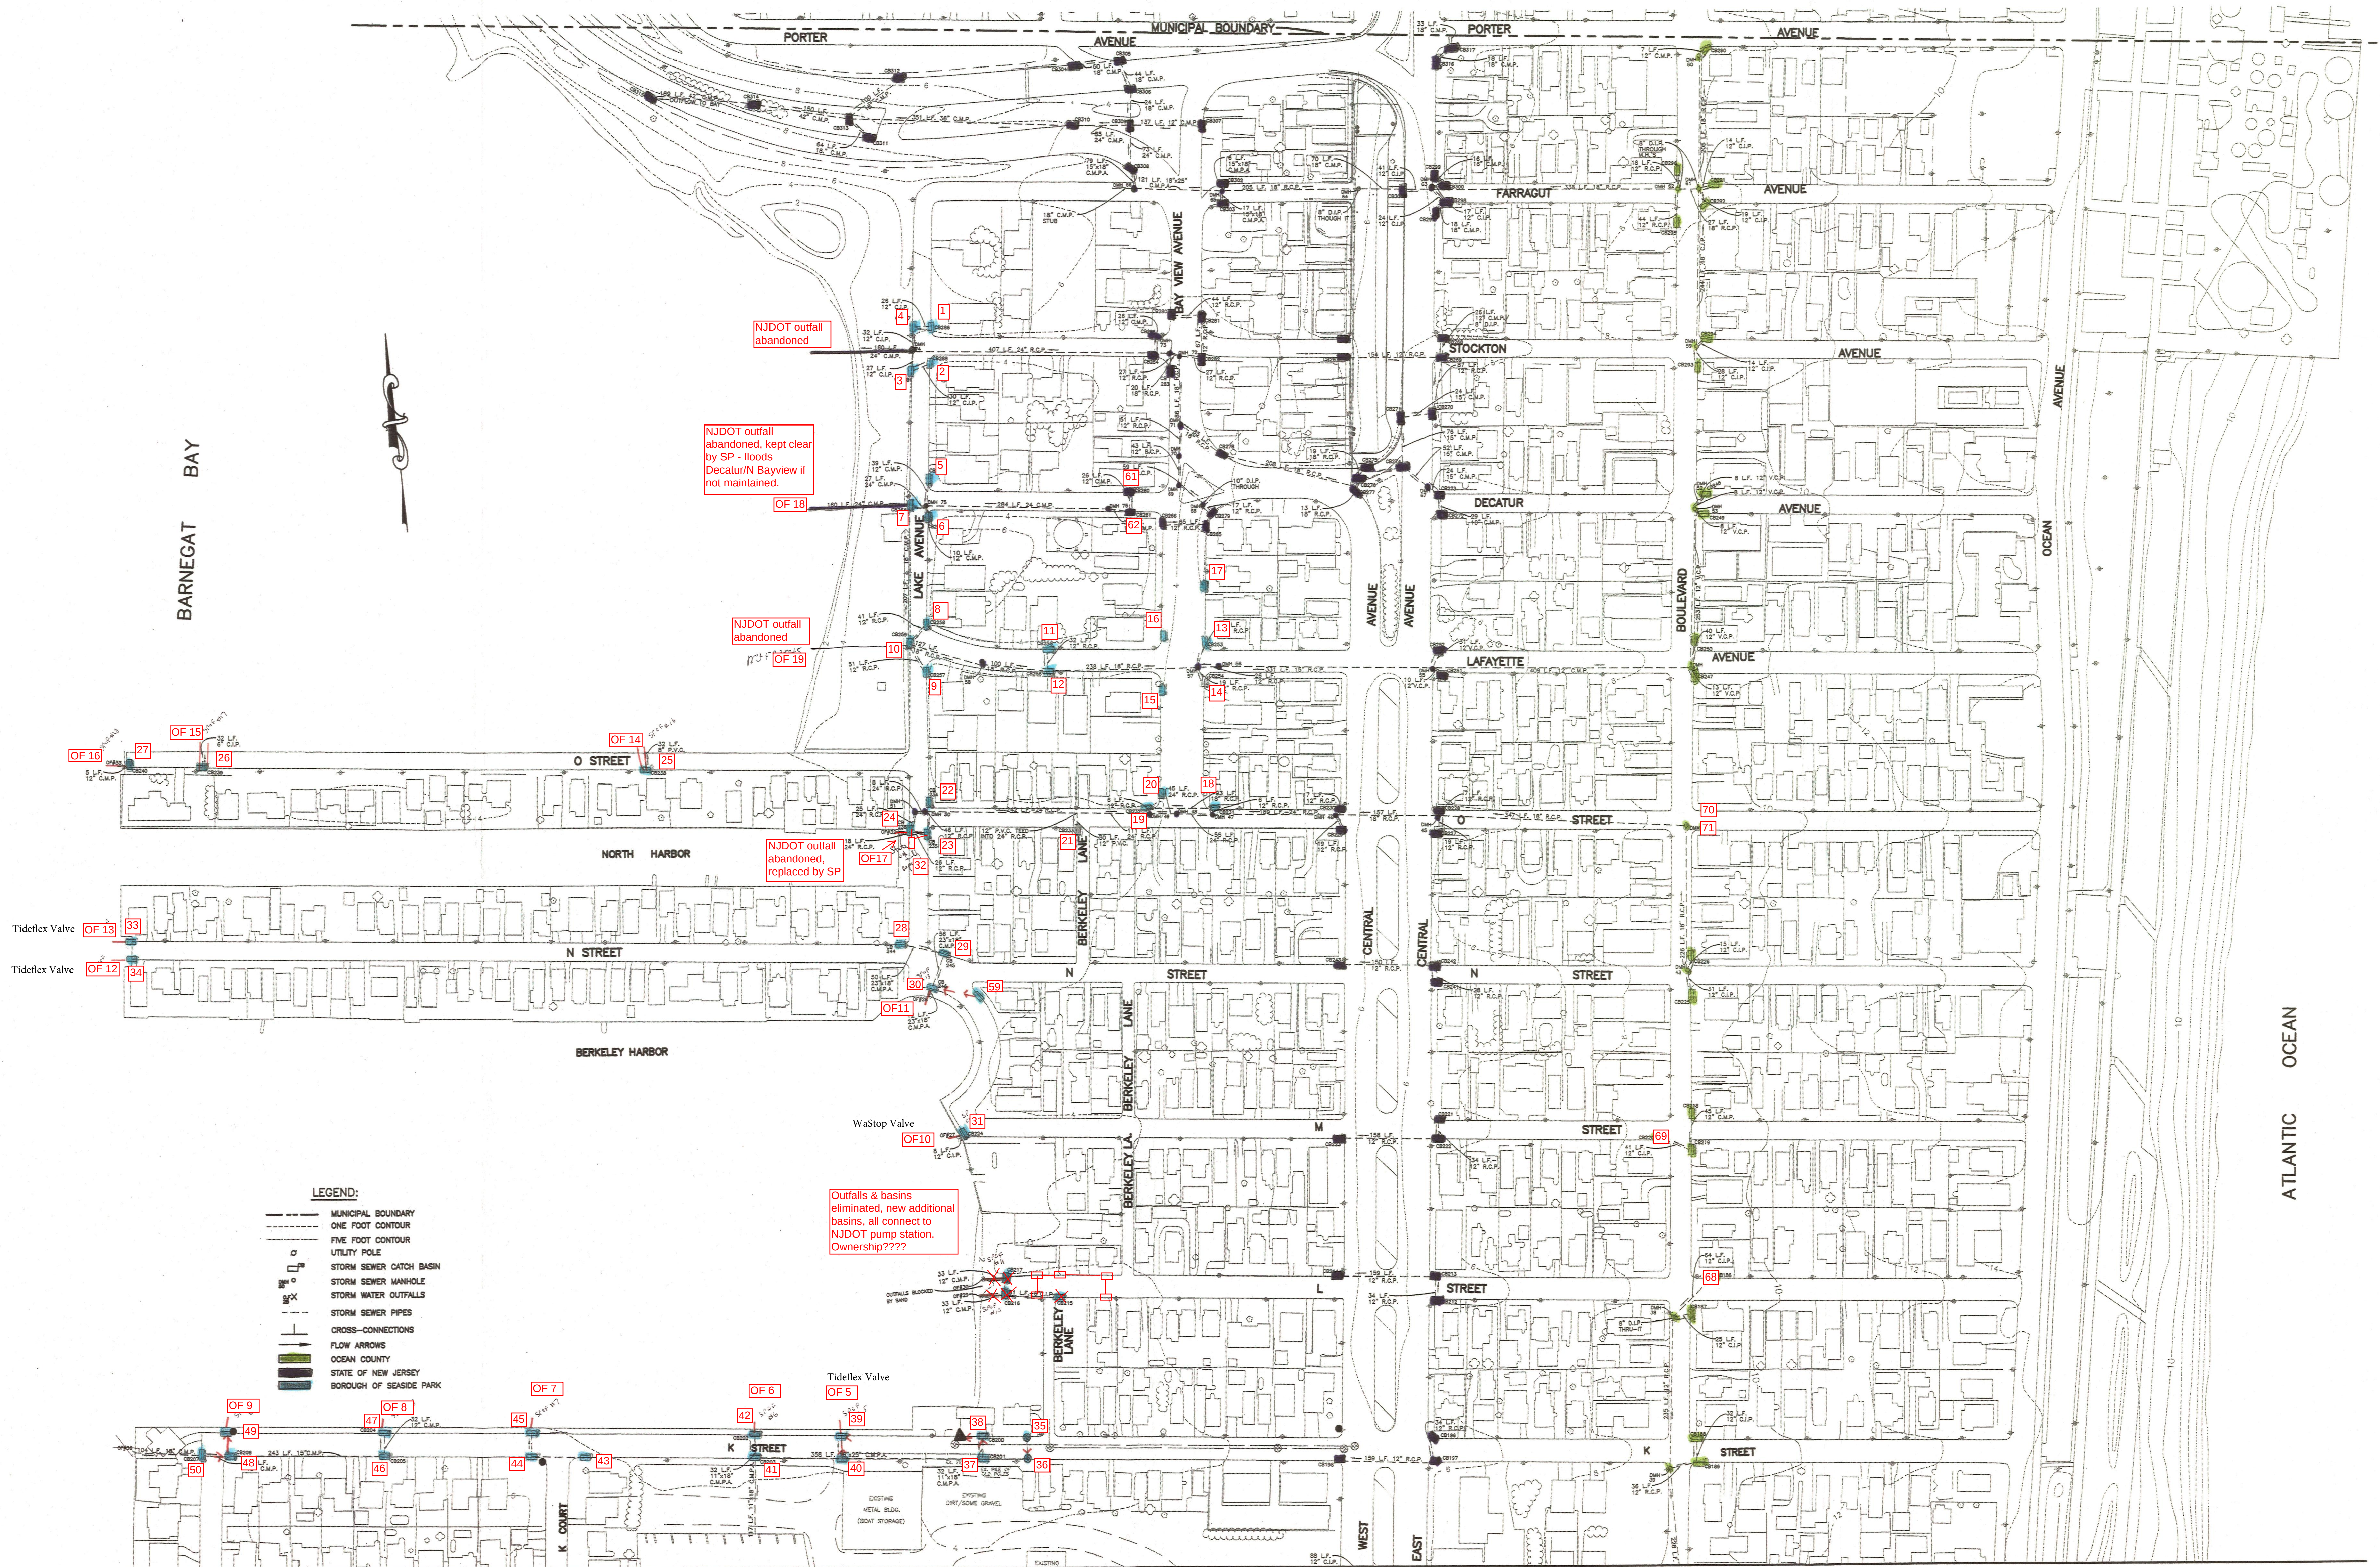

LEGEND:

- MUNICIPAL BOUNDARY
- ONE FOOT CONTOUR
- FIVE FOOT CONTOUR
- UTILITY POLE
- STORM SEWER CATCH BASIN
- STORM SEWER MANHOLE
- STORM WATER OUTFALLS
- STORM SEWER PIPES
- CROSS-CONNECTIONS
- FLOW ARROWS
- OCEAN COUNTY
- STATE OF NEW JERSEY
- BOROUGH OF SEASIDE PARK

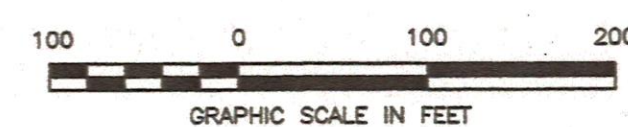

ROBERT D. FORSYTH  
PROFESSIONAL ENGINEER, N.J. LIC. NO. 33432



**SCHOOR DEPALMA**  
Engineers and Consultants

Cert. Of Authorization 246A27926200  
MANALAPAN • ARMONK • ATLANTIC CITY • BRICK • CLINTON • EXTON • KULPSVILLE  
PARISPIPPY • PHILADELPHIA • PHILLIPSBURG • STAFFORD • VOORHEES

940 CEDAR BRIDGE AVENUE  
P.O. BOX 1429  
BRICK, NJ 08723  
TEL (732) 451-0100  
FAX (732) 451-0102

STORM WATER UTILITIES MAP

SEASIDE PARK BOROUGH OCEAN COUNTY NEW JERSEY

PROJECT NO. 030408501  
DATE 04/14/04  
DRAWN BY K.S.K.  
DESIGNED BY R.D.F.  
SCALE 1" = 100'  
FIELD BOOK  
SCHOOR DEPALMA  
SHEET NO. 4 OF 4

| REVISION NO. | DATE     | REVISION                                                               |
|--------------|----------|------------------------------------------------------------------------|
| 3.           | 04/14/04 | DRAINAGE REVISIONS                                                     |
| 2.           | 11/14/03 | REVISED FOR NEW R.F.P. (REVISED SEWER LINES INCLUDED PROPOSED PROJECT) |
| 1.           | 10/3/03  | REVISED FOR NEW R.F.P. (REMOVED SEWER LINES FROM PROPOSED PROJECT)     |

NOTICE:  
THIS DRAWING AND ALL INFORMATION CONTAINED HEREON IS AUTHORIZED FOR USE ONLY BY THE PARTY FOR WHOM THE WORK WAS CONTRACTED OR TO WHOM IT IS CERTIFIED.  
THIS DRAWING MAY NOT BE COPIED, REPRODUCED, DISCLOSED, REPRODUCED OR REPRODUCED FOR ANY OTHER PURPOSE WITHOUT THE WRITTEN CONSENT OF SCHOOR DEPALMA, INC.  
COPYRIGHT 2003 SCHOOR DEPALMA, INC. ALL RIGHTS RESERVED.

1929 NGVD MATCH LINE SEE SHEET 3 OF 4