



REVISION		
DATE	L.S. NAME	L.C. #
SEPT. 2000	THOMAS CRADER	21782
JULY 2009	MICHAEL WOODRIF	36158
JAN. 2016	CHARLES E. ADAMSON	42837

THIS SHEET HAS BEEN REVISED USING COMPUTER AIDED DRAFTING/DESIGN. (CADD)
 THIS SHEET IS A SCANNED COPY OF THE TAX MAP PREPARED BY REMINGTON & VERNICK ENGINEERS DATED DECEMBER 1986. THE ORIGINAL APPROVED MAP IS ON FILE AT CME ASSOCIATES, HOWELL, NEW JERSEY.

BLOCK NUMBER	LOT NUMBER	CORNER QUALIFIER	SQUARE FOOTAGE
38	7.01	C-41	1653.57
38	7.01	C-42	494.97

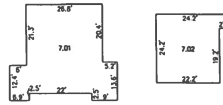

DETAIL "A"
SCALE 1"=20'

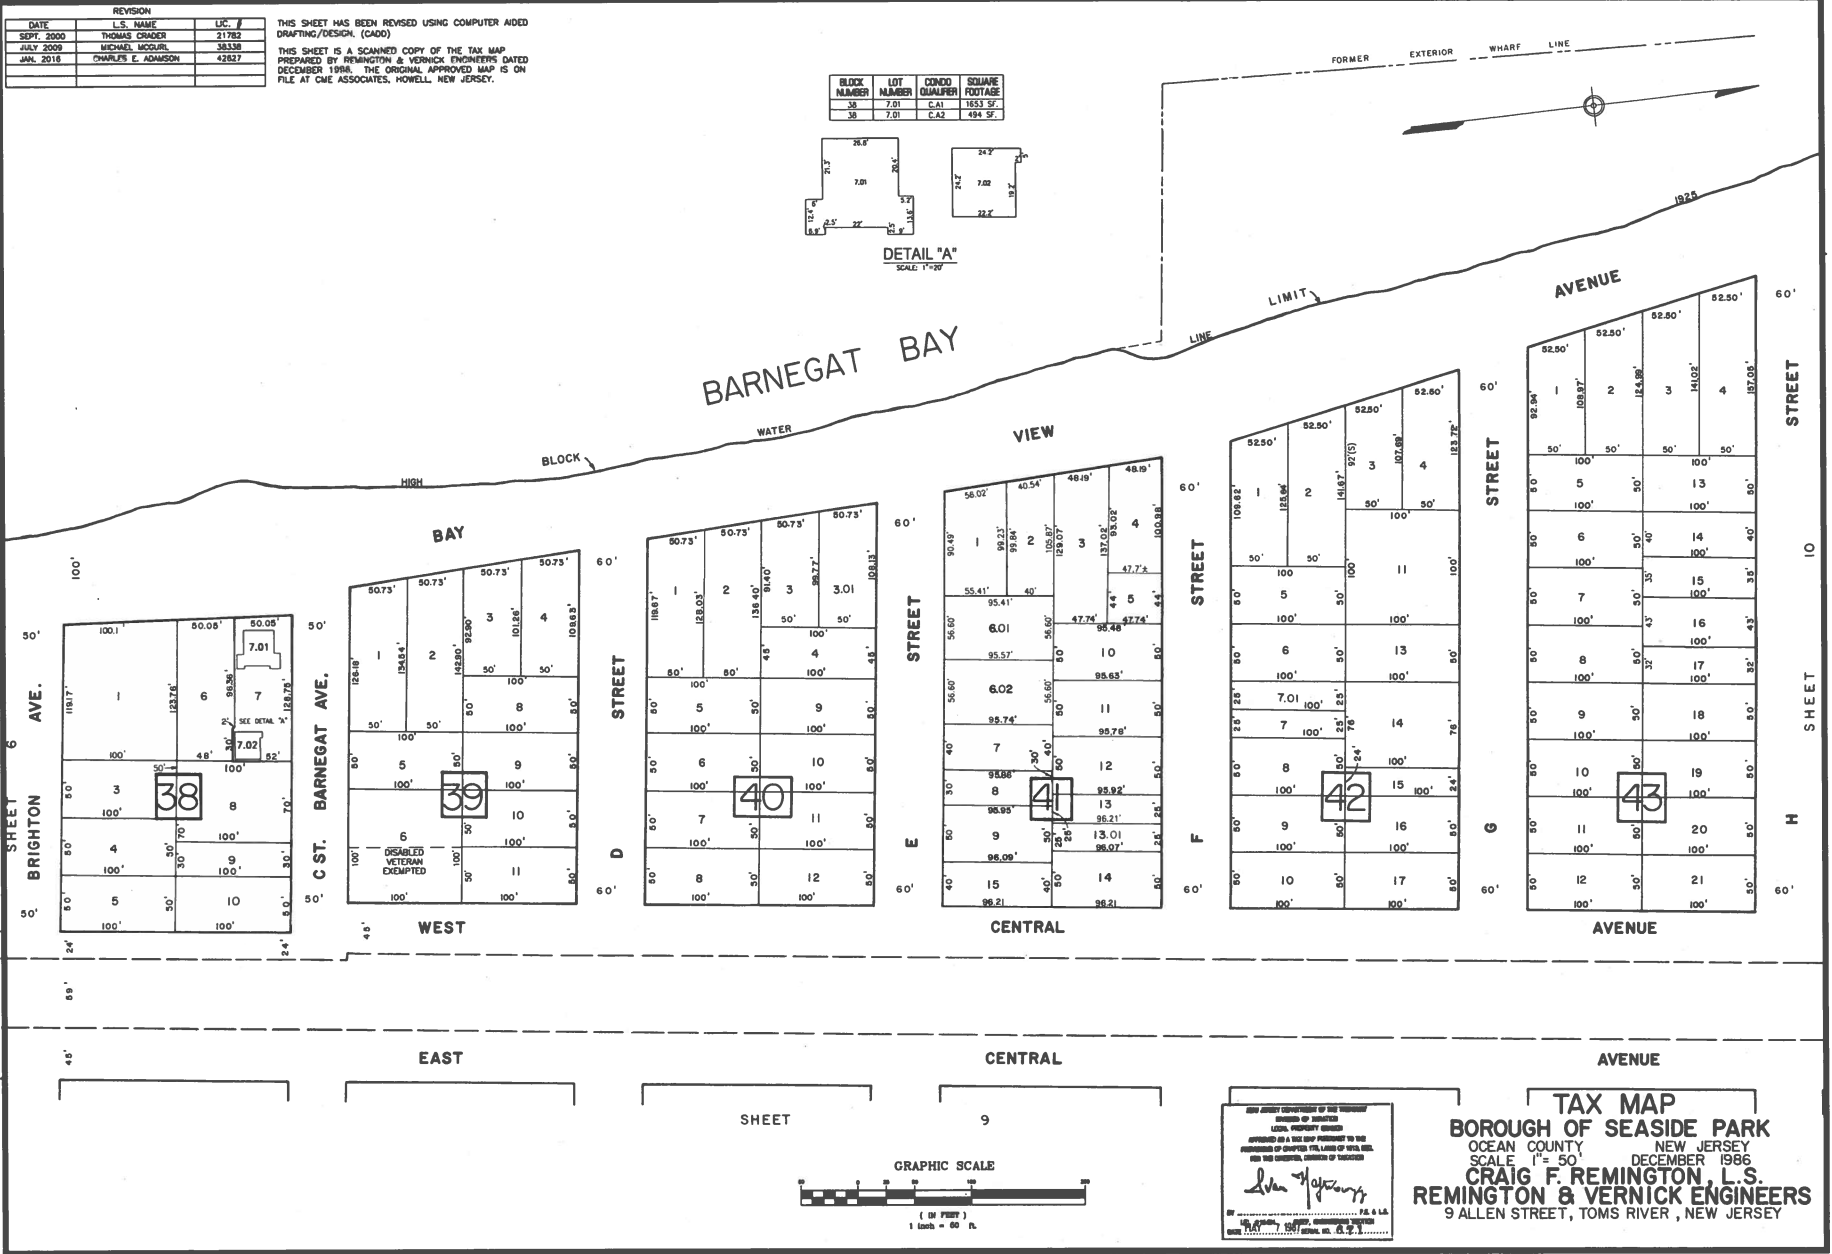

TAX MAP
BOROUGH OF SEASIDE PARK
 OCEAN COUNTY NEW JERSEY
 SCALE 1"= 50' DECEMBER 1986
CRAIG F. REMINGTON, L.S.
REMINGTON & VERNICK ENGINEERS
 9 ALLEN STREET, TOMS RIVER, NEW JERSEY