




REVISION		
DATE	L.S. NAME	LIC. #
JAN. 1993	THOMAS CRADER	21782
JULY 2000	MICHAEL ACCIURIO	38338
JAN. 2016	CHARLES E. ADAMSON	42827
NOV. 2017	CHARLES E. ADAMSON	42827
MAR. 2021	CHARLES E. ADAMSON	42827
SEPT. 2022	CHARLES E. ADAMSON	42827

BARNEGAT BAY

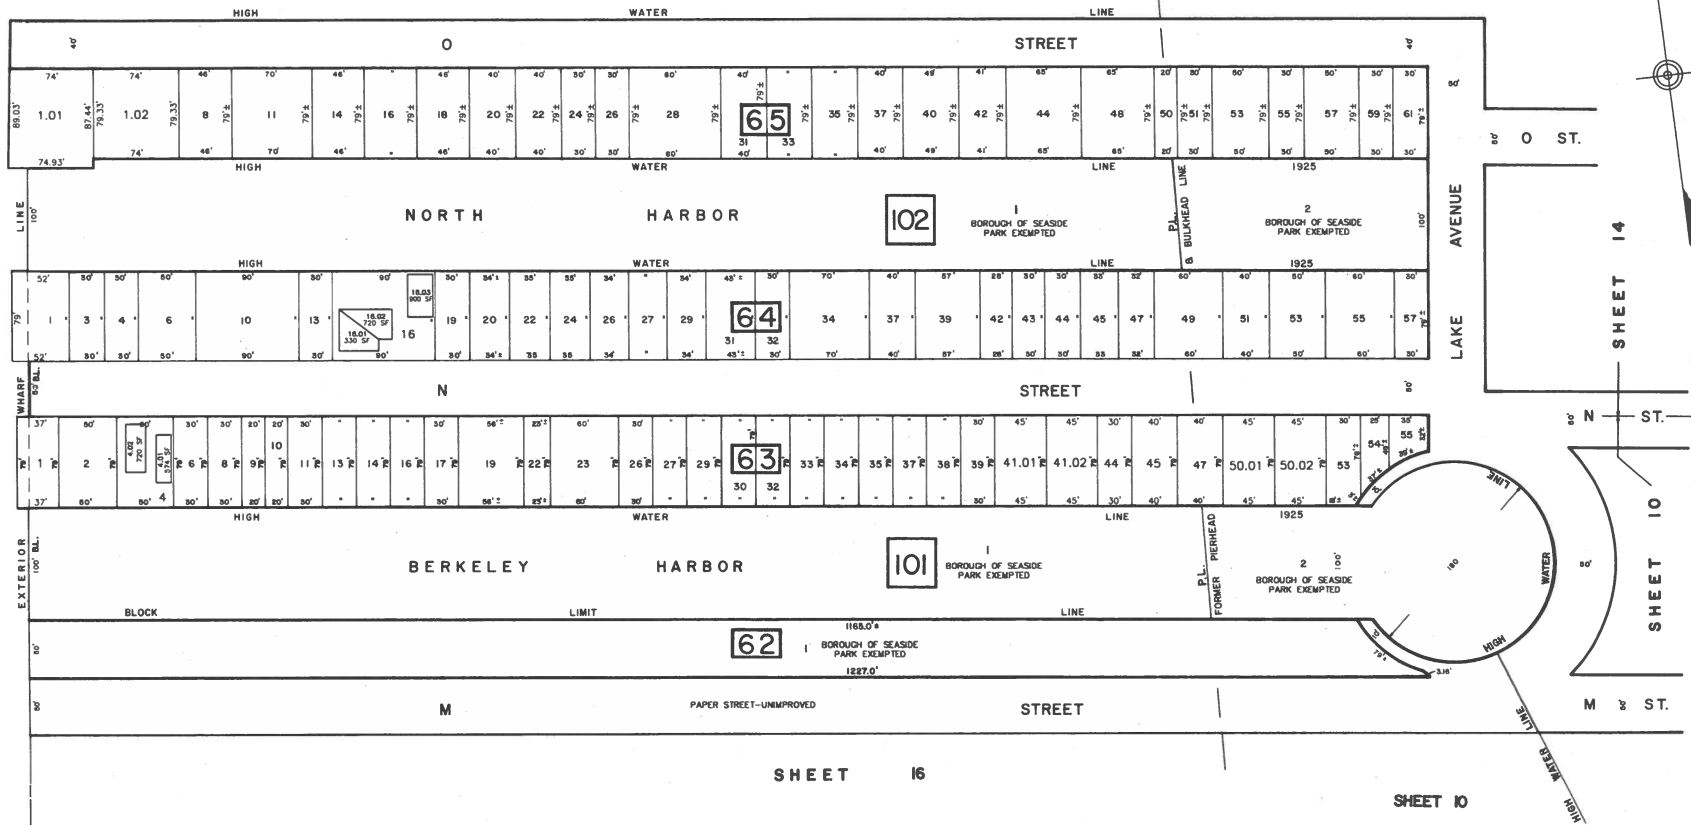

THIS SHEET HAS BEEN REVISED USING COMPUTER AIDED DRAFTING/DESIGN. (CADD)

THIS SHEET IS A SCANNED COPY OF THE TAX MAP PREPARED BY REMINGTON & VERNICK ENGINEERS DATED DECEMBER 1986. THE ORIGINAL APPROVED MAP IS ON FILE AT ONE ASSOCIATES, HONOLULU, NEW JERSEY.

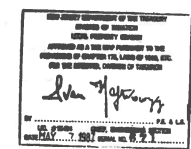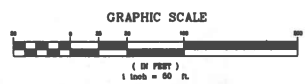

TAX MAP
BOROUGH OF SEASIDE PARK
 OCEAN COUNTY NEW JERSEY
 SCALE DECEMBER 1986
CRAIG F. REMINGTON, L.S.
REMINGTON & VERNICK ENGINEERS
 9 ALLEN STREET, TOMS RIVER, NEW JERSEY