


REVISIONS		
DATE	NAME	NO.

NOTE:
THIS SHEET HAS BEEN DRAWN USING COMPUTER AIDED DRAFTING/DESIGN
(CAD/D) AND COORDINATE GEOMETRY (COGO).

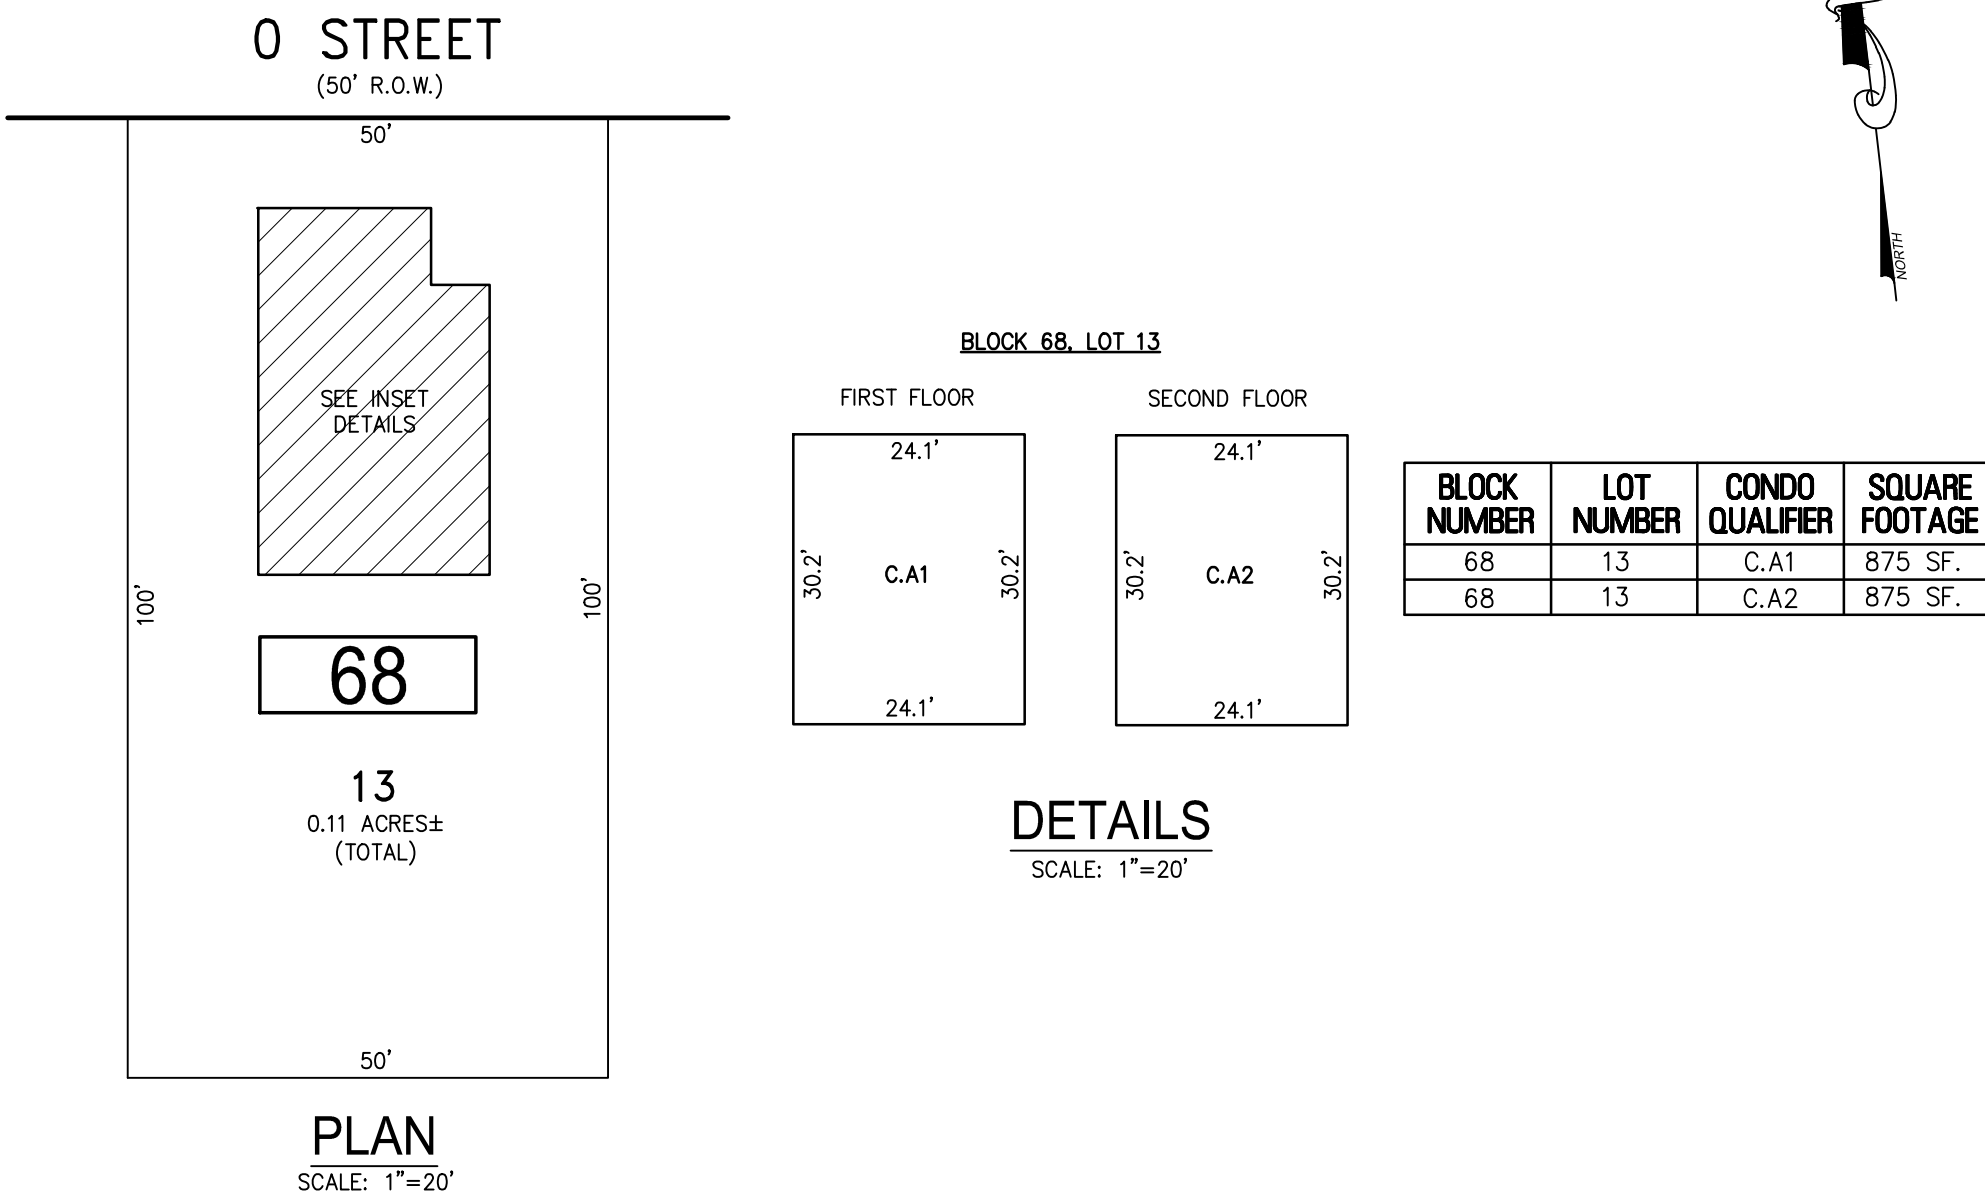

BLOCK 68, LOT 13
65 O STREET CONDOMINIUM

BLOCK 68, LOT 13
SEE SHEET 13

TAX MAP

BOROUGH OF SEASIDE PARK

OCEAN COUNTY NEW JERSEY

SCALE: NOTED DATE : 11-29-2023

CHARLES E. ADAMSON N.J.P.L.S. LIC. NO. 42627

RVE

1901

REMINGTON & VERNICK ENGINEERS

9 ALLEN STREET, TOMS RIVER, NJ 08753

(732) 286-9220, FAX (732) 505-8416, WEB SITE ADDRESS: WWW.RVE.COM

Certificate of Authorization: 24 GA 28003300

Excellence • Innovation • Service

13.02