


DATE	REVISION	L.S. NAME	LIC. #
FEB. 1992	1	THOMAS CRADER	21762
APRIL 1992	2	THOMAS CRADER	21762
JAN. 1993	3	THOMAS CRADER	21762
JULY 2009	4	MICHAEL MCGUIRE	38338
JAN. 2016	5	CHARLES E. ADAMSON	42627
JULY 2016	6	CHARLES E. ADAMSON	42627
NOV. 2016	7	CHARLES E. ADAMSON	42627
DEC. 2019	8	CHARLES E. ADAMSON	42627
DEC. 2020	9	CHARLES E. ADAMSON	42627
DEC. 2021	10	CHARLES E. ADAMSON	42627

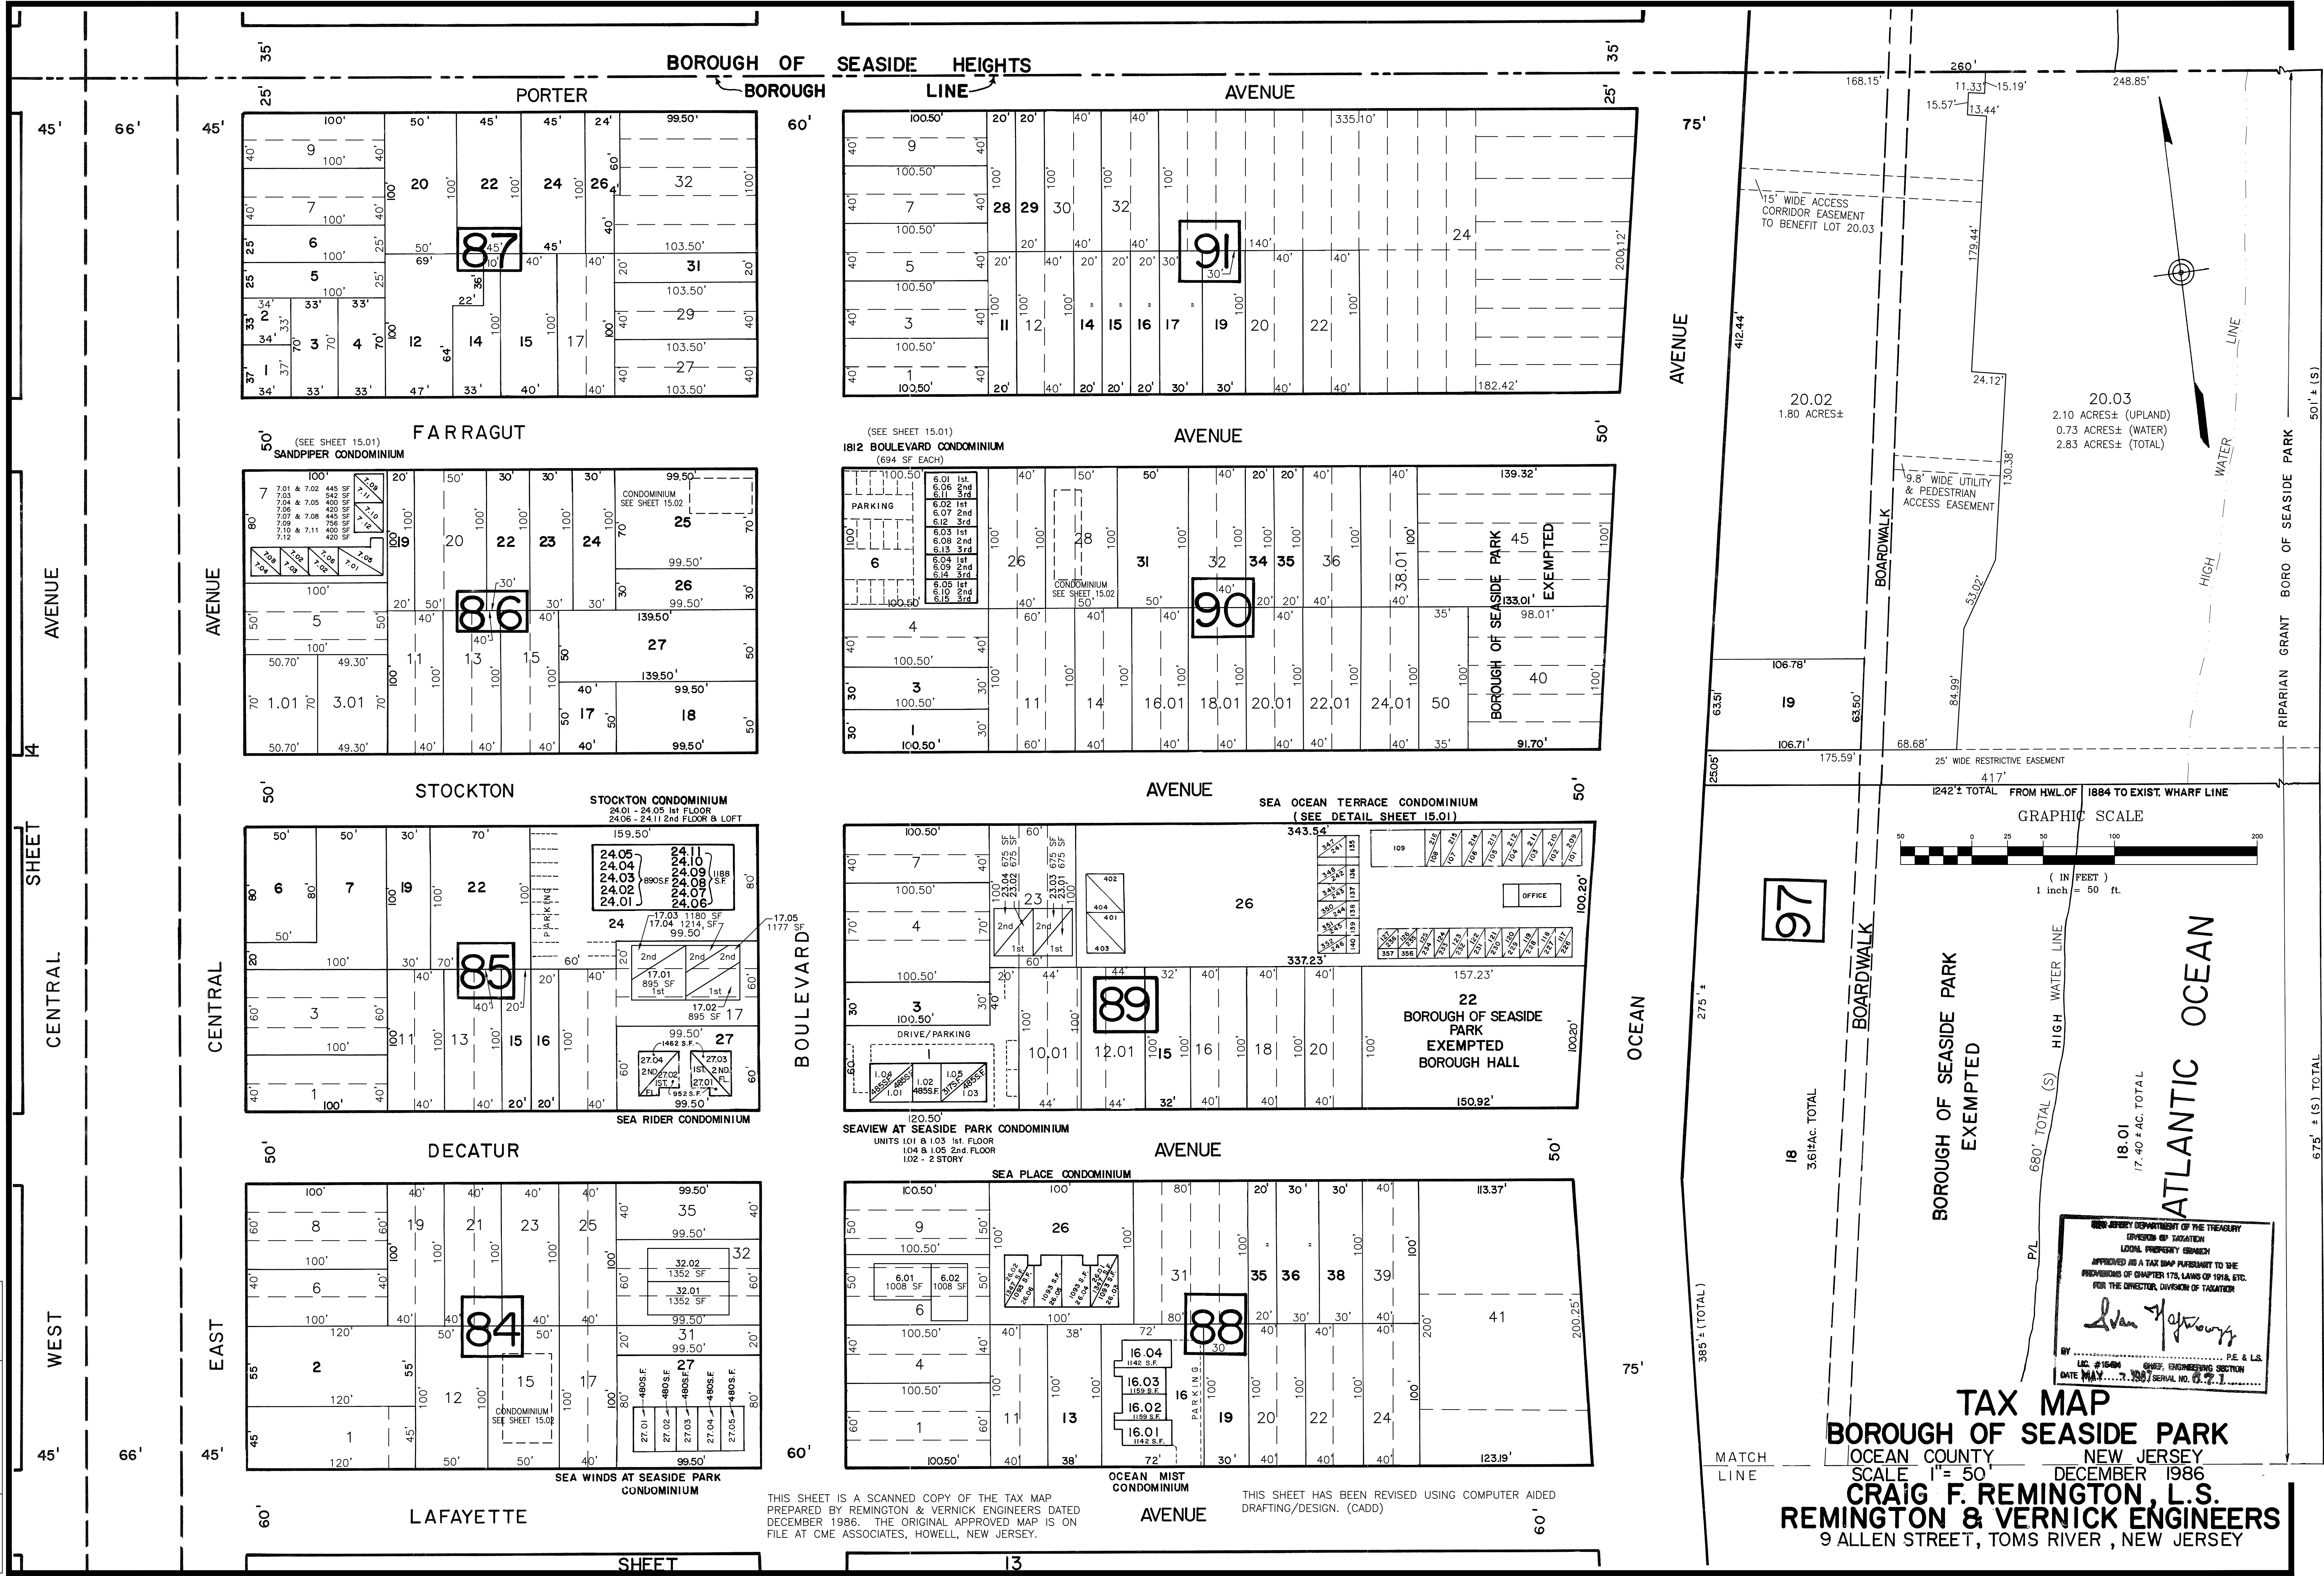

THIS SHEET IS A SCANNED COPY OF THE TAX MAP PREPARED BY REMINGTON & VERNICK ENGINEERS DATED DECEMBER 1986. THE ORIGINAL APPROVED MAP IS ON FILE AT CME ASSOCIATES, HOWELL, NEW JERSEY.

THIS SHEET HAS BEEN REVISED USING COMPUTER AIDED DRAFTING/DESIGN. (CADD)

NEW JERSEY DEPARTMENT OF THE TREASURY
DIVISION OF TAXATION
LOCAL PROPERTY TAX MAP
APPROVED AS A TAX MAP PURSUANT TO THE PROVISIONS OF CHAPTER 173, LAWS OF 1914, ETC. FOR THE DIRECTOR, DIVISION OF TAXATION
John J. Hagan
DATE MAY 1989
BY [Signature]
L.S. #1504
P.E. & L.S.
SERIAL NO. 037-1