

REVISION		
DATE	L.S. NAME	LIC. #
APRIL 1992	THOMAS CRADER	21782
JULY 2009	MICHAEL MCGURL	38338
JAN. 2016	CHARLES E. ADAMSON	42627


THIS SHEET HAS BEEN REVISED USING COMPUTER AIDED DRAFTING/DESIGN (CADD).

THIS SHEET IS A SCANNED COPY OF THE TAX MAP PREPARED BY REMINGTON & VERNICK ENGINEERS DATED DECEMBER 1986. THE ORIGINAL APPROVED MAP IS ON FILE AT CME ASSOCIATES, HOWELL, NEW JERSEY.

BARNEGAT

BERKELEY TOWNSHIP — OCEAN COUNTY

BAY

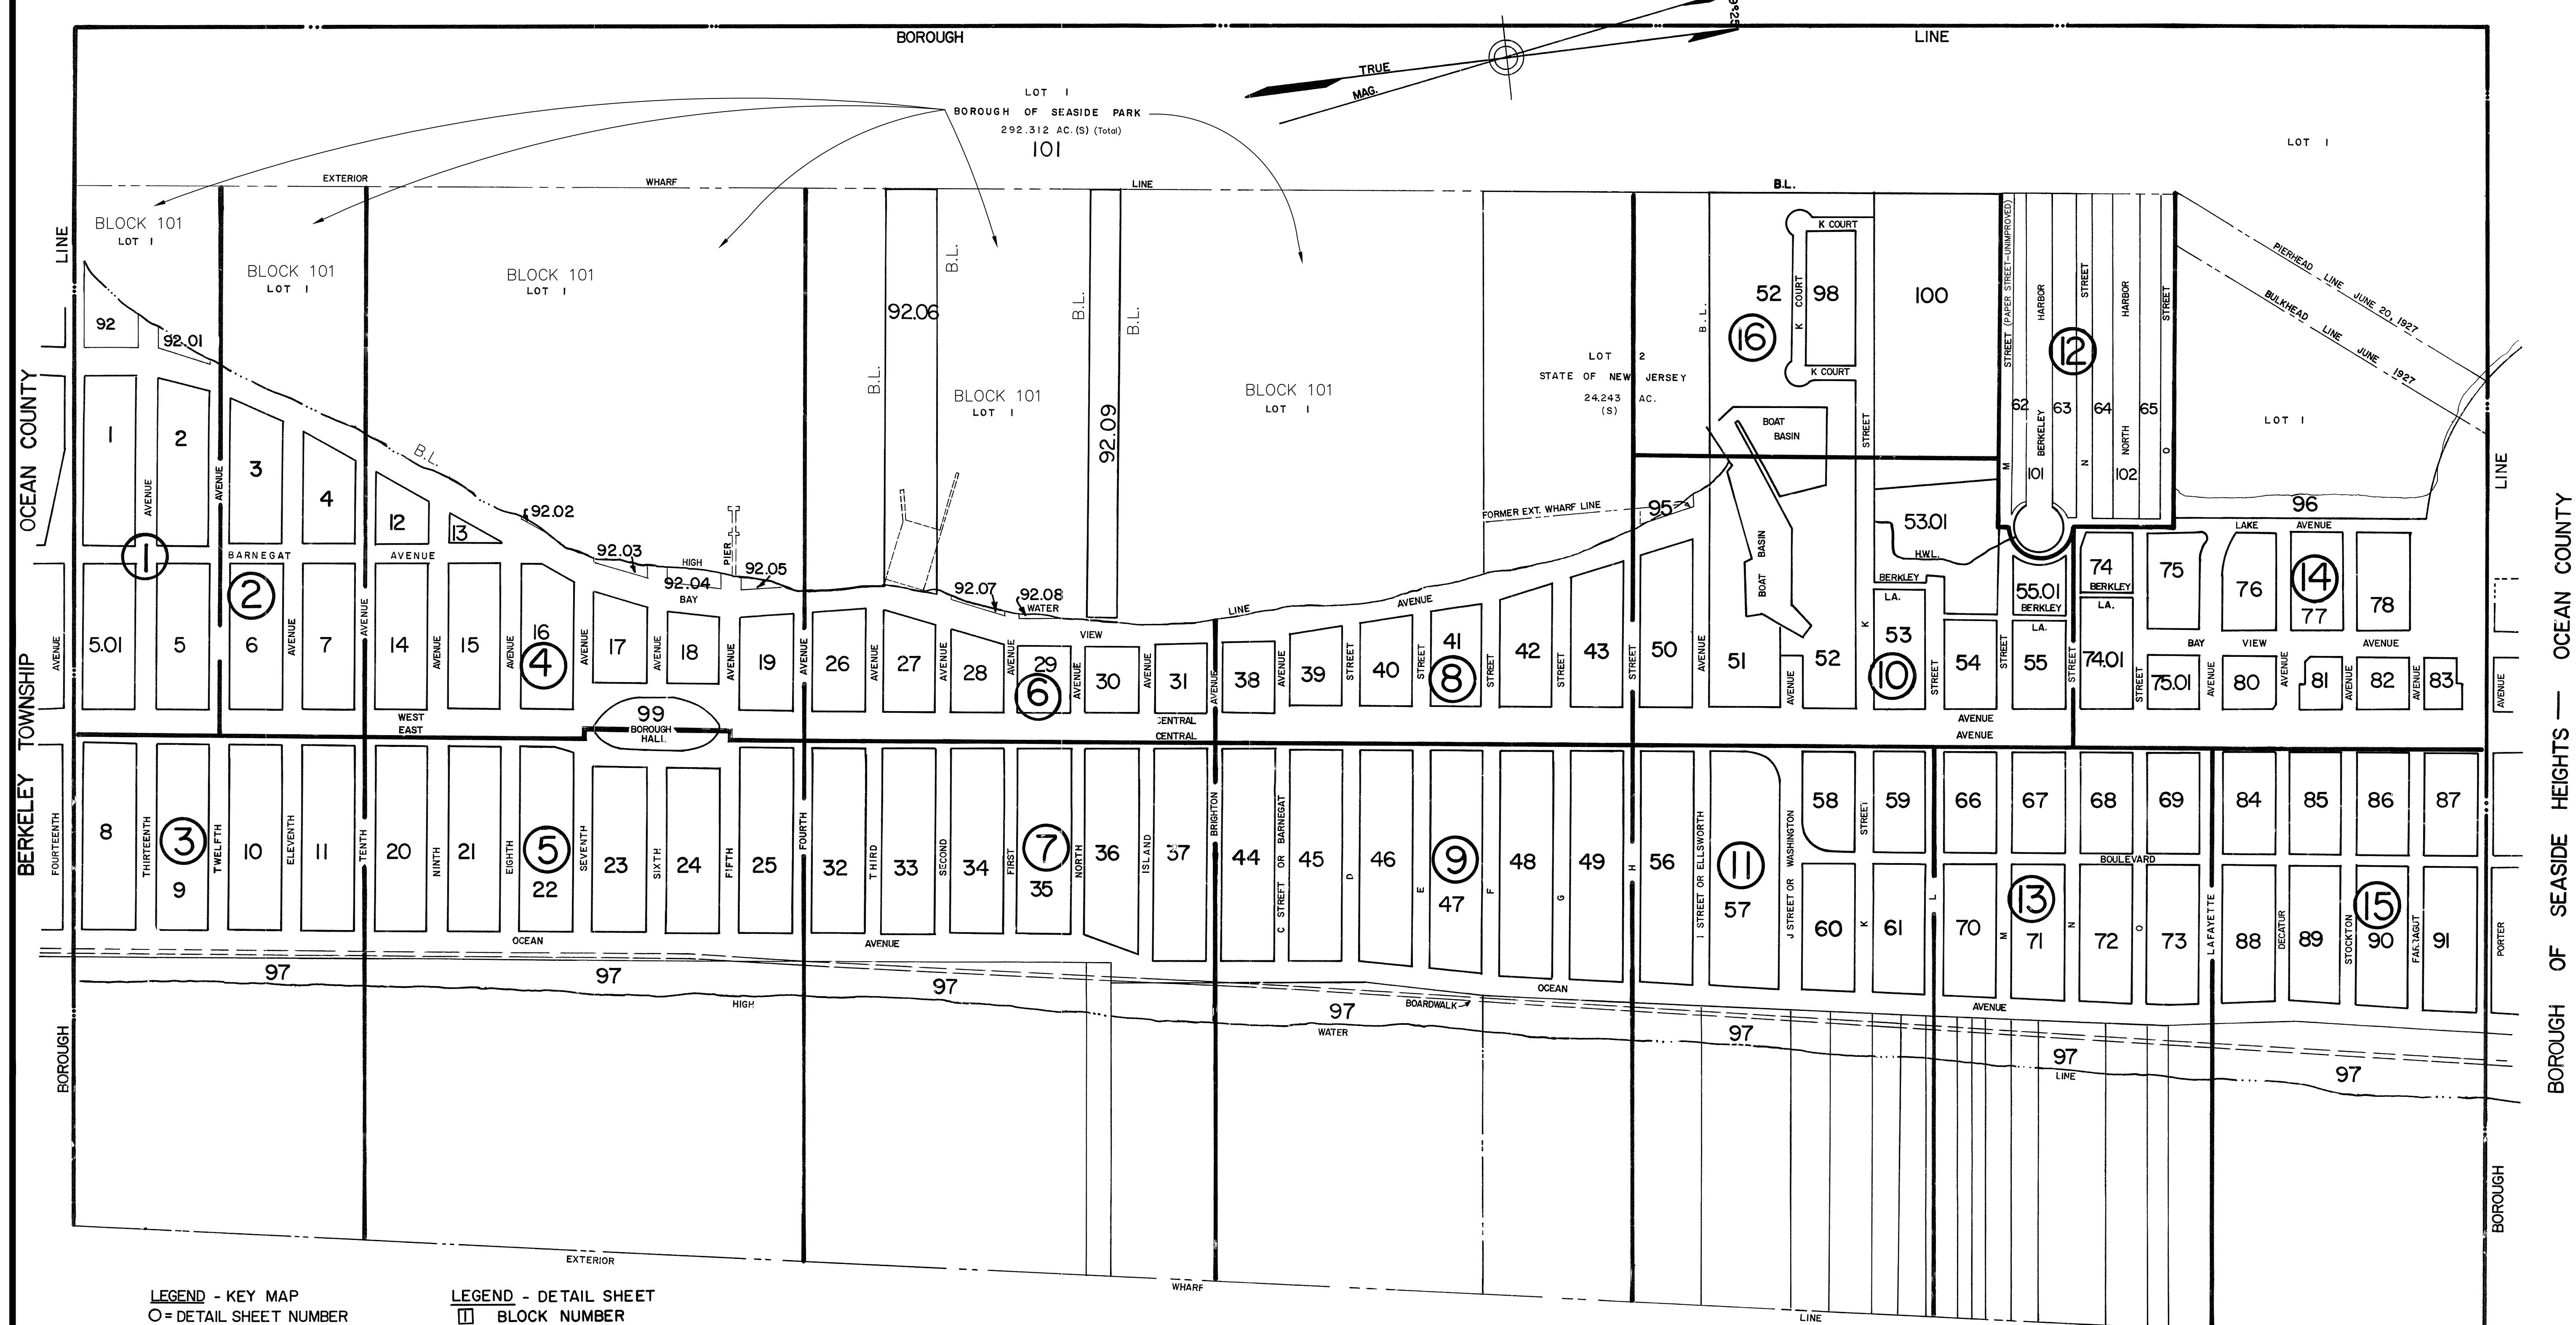


"THE AREAS, BOUNDARIES AND DIMENSIONS, SHOWN ON THIS TAX MAP, ARE DERIVED FROM GROUND SURVEYS, AERIAL SURVEYS, RECORDED PLANS, MAPS, DEEDS, WILLS, AND ARE TO BE USED FOR ASSESSMENT PURPOSES ONLY."

ATLANTIC

OCEAN

GRAPHIC SCALE

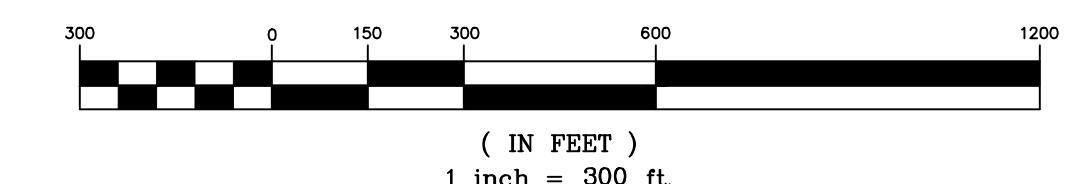

I HEREBY CERTIFY THAT THIS MAP HAS BEEN REVISED UNDER MY SUPERVISION AND COMPLIES WITH THE LAWS OF THE STATE OF NEW JERSEY.

PGIS Project ID: Ocean County/Seaside Park Borough/USGS-Tax Map/1208-Plan/Rev/STATE-STAMP/1

CHARLES E. ADAMSON PROFESSIONAL LAND SURVEYOR
N.J. LICENSE NO. 42627

TAX MAP
BOROUGH OF SEASIDE PARK
OCEAN COUNTY, NEW JERSEY
SCALE 1" = 300' DECEMBER 1986
CRAIG F. REMINGTON, L.S.
REMINGTON & VERNICK ENGINEERS
9 ALLEN STREET, TOMS RIVER, NEW JERSEY
TO SHOW CONDITIONS AS OF 12-31-2025