
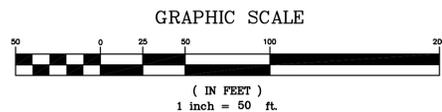
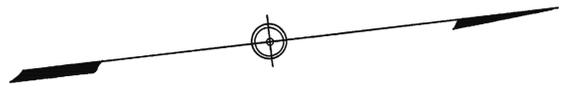


THIS SHEET HAS BEEN REVISED USING COMPUTER AIDED DRAFTING/DESIGN. (CADD)

THIS SHEET IS A SCANNED COPY OF THE TAX MAP PREPARED BY REMINGTON & VERNICK ENGINEERS DATED DECEMBER 1986. THE ORIGINAL APPROVED MAP IS ON FILE AT CME ASSOCIATES, HOWELL, NEW JERSEY.

DATE	L.S. NAME	LIC. #
FEB. 1992	THOMAS CRADER	21782
APRIL 1992	THOMAS CRADER	21782
JAN. 1993	THOMAS CRADER	21782
SEPT. 2000	THOMAS CRADER	21782
JULY 2009	MICHAEL MCGURL	38338

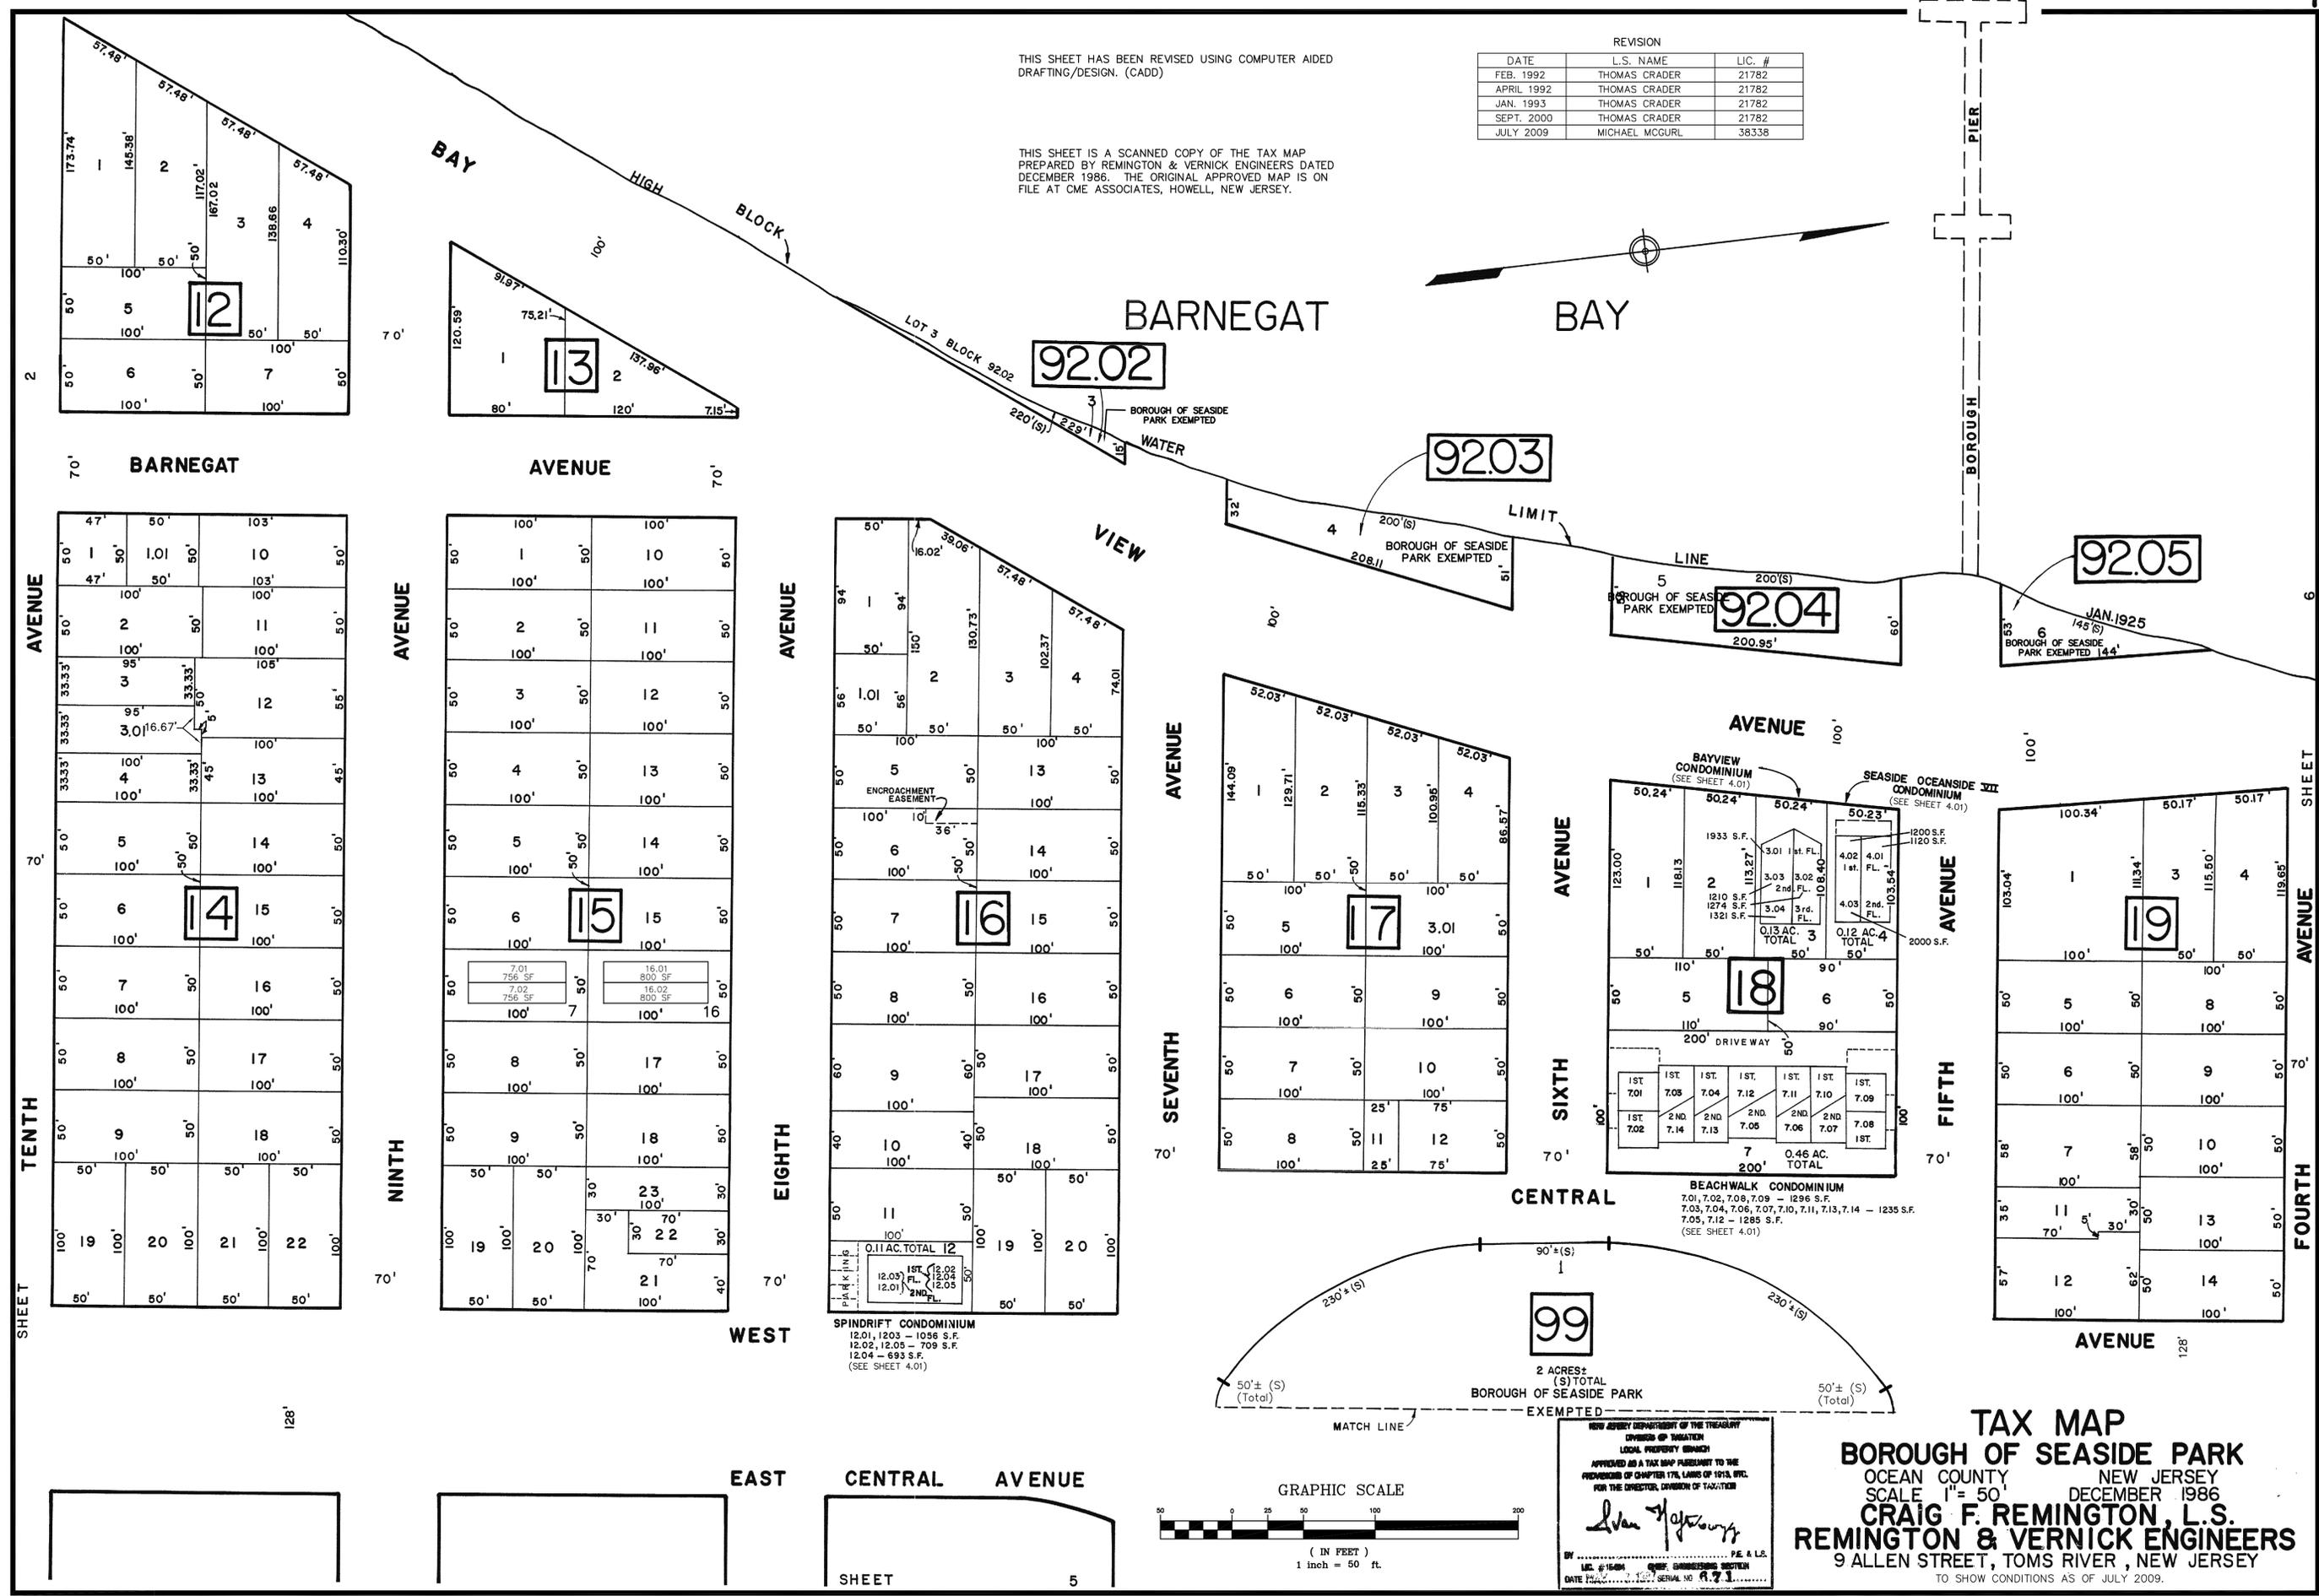

NEW JERSEY DEPARTMENT OF THE TREASURY
 DIVISION OF TAXATION
 LOCAL PROPERTY TAXES
 APPROVED AS A TAX MAP PURSUANT TO THE
 PROVISIONS OF CHAPTER 174, LAWS OF 1974, N.J.A.C.
 17:27 FOR THE OFFICE OF THE DIVISION OF TAXATION

John J. ...

L.S. #1549
 L.S. #1549
 DATE 12/12/09 SERIAL NO. 971

TAX MAP
BOROUGH OF SEASIDE PARK
 OCEAN COUNTY, NEW JERSEY
 SCALE 1" = 50'
 DECEMBER 1986
CRAIG F. REMINGTON, L.S.
REMINGTON & VERNICK ENGINEERS
 9 ALLEN STREET, TOMS RIVER, NEW JERSEY
 TO SHOW CONDITIONS AS OF JULY 2009.

SHEET 2

SHEET 6