



REVISION		
DATE	L.S. NAME	LIC. #
SEPT. 2000	THOMAS CRADER	21782
JULY 2009	MICHAEL MCGURL	38338

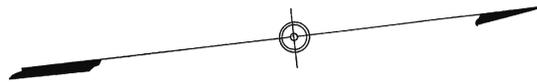

BARNEGAT BAY

FORMER EXTERIOR WHARF LINE

LINE LIMIT

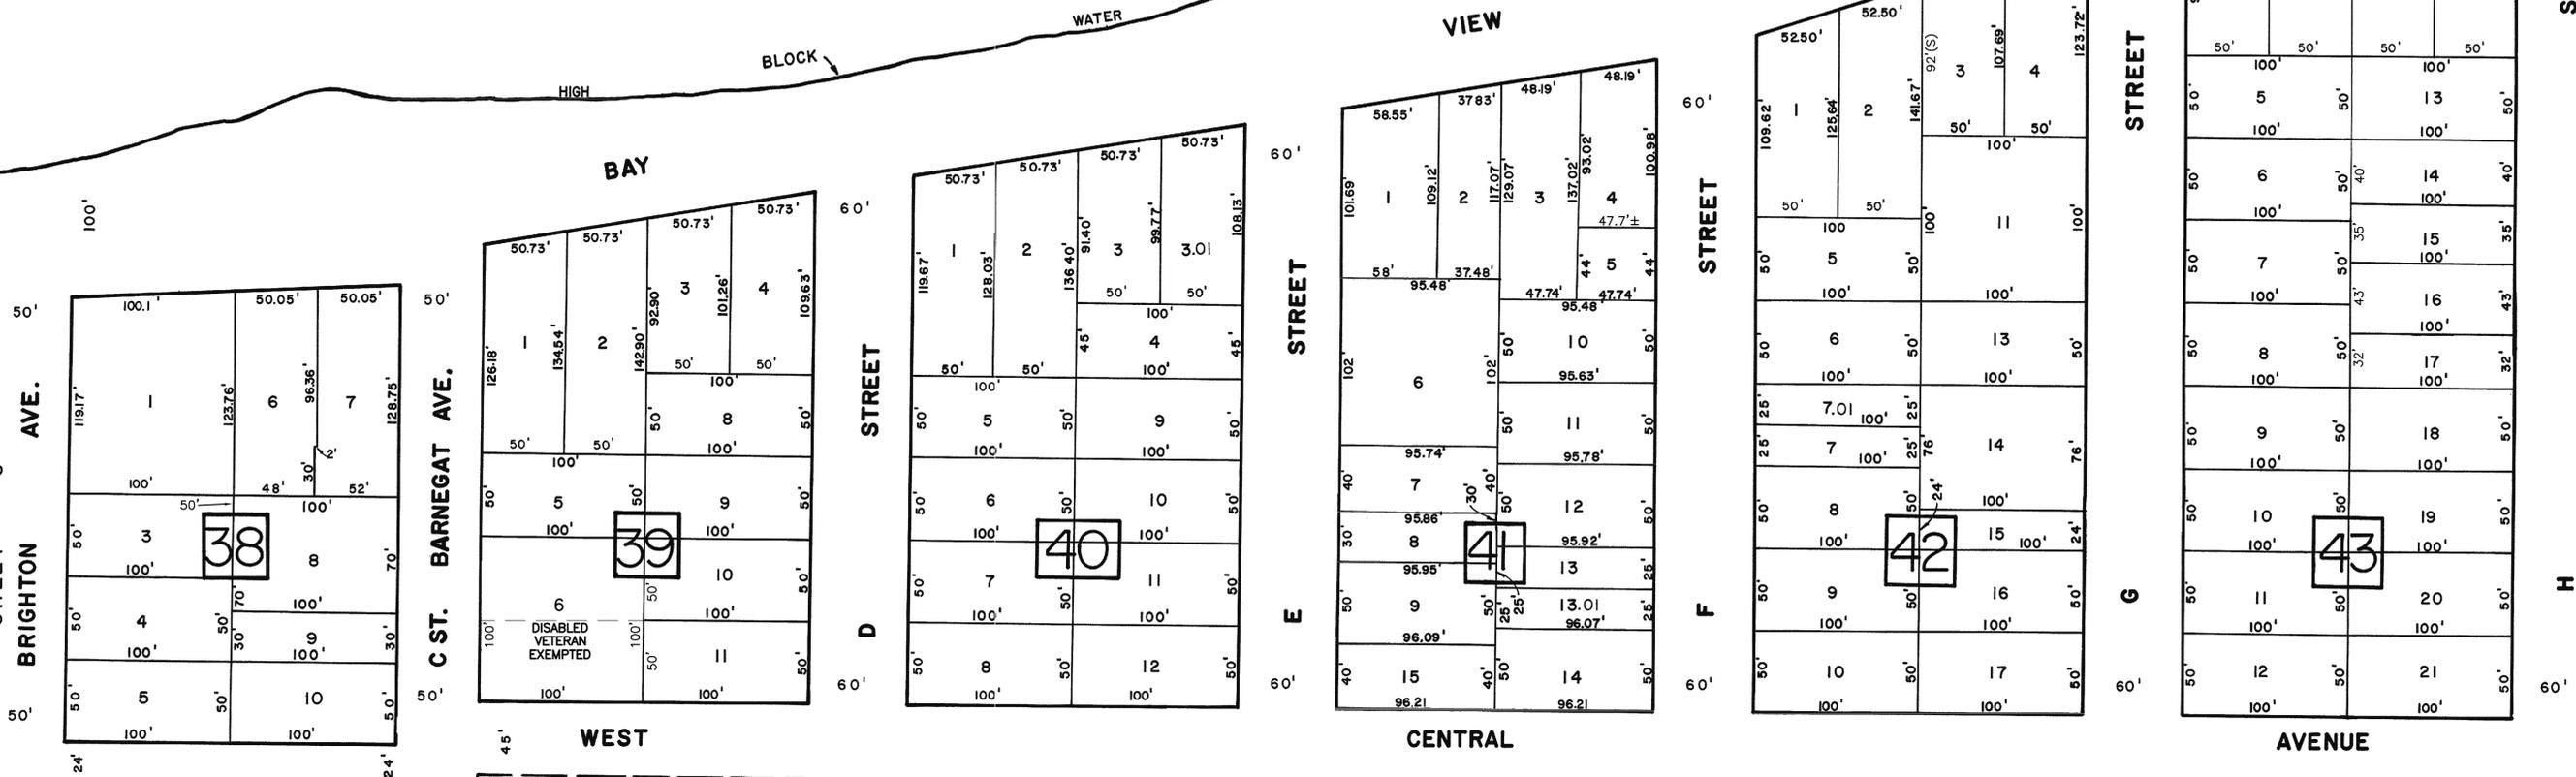


SHEET 6

SHEET 10

THIS SHEET HAS BEEN REVISED USING COMPUTER AIDED DRAFTING/DESIGN. (CADD)

THIS SHEET IS A SCANNED COPY OF THE TAX MAP PREPARED BY REMINGTON & VERNICK ENGINEERS DATED DECEMBER 1986. THE ORIGINAL APPROVED MAP IS ON FILE AT CME ASSOCIATES, HOWELL, NEW JERSEY.

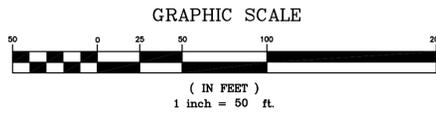

SHEET

9

NEW JERSEY DEPARTMENT OF THE TREASURY
DIVISION OF TAXATION
LOCAL PROPERTY TAXATION
APPROVED AS A TAX MAP PURSUANT TO THE PROVISIONS OF CHAPTER 171, LAWS OF 1910, INC. FOR THE DISTRICT DIVISION OF TAXATION
Alan J. Johnson
BY: ALAN J. JOHNSON, CHIEF, ENGINEERING SECTION
DATE: JUL 13 2009 SERIAL NO.: 0373

TAX MAP
BOROUGH OF SEASIDE PARK
OCEAN COUNTY NEW JERSEY
SCALE 1" = 50' DECEMBER 1986
CRAIG F. REMINGTON, L.S.
REMINGTON & VERNICK ENGINEERS
9 ALLEN STREET, TOMS RIVER, NEW JERSEY
TO SHOW CONDITIONS AS OF JULY 2009.