





OWNER'S NAME	ADDRESS	PHONE	DATE
1
2
OWNER'S NAME	ADDRESS	PHONE	DATE
1
2
OWNER'S NAME	ADDRESS	PHONE	DATE
1
2
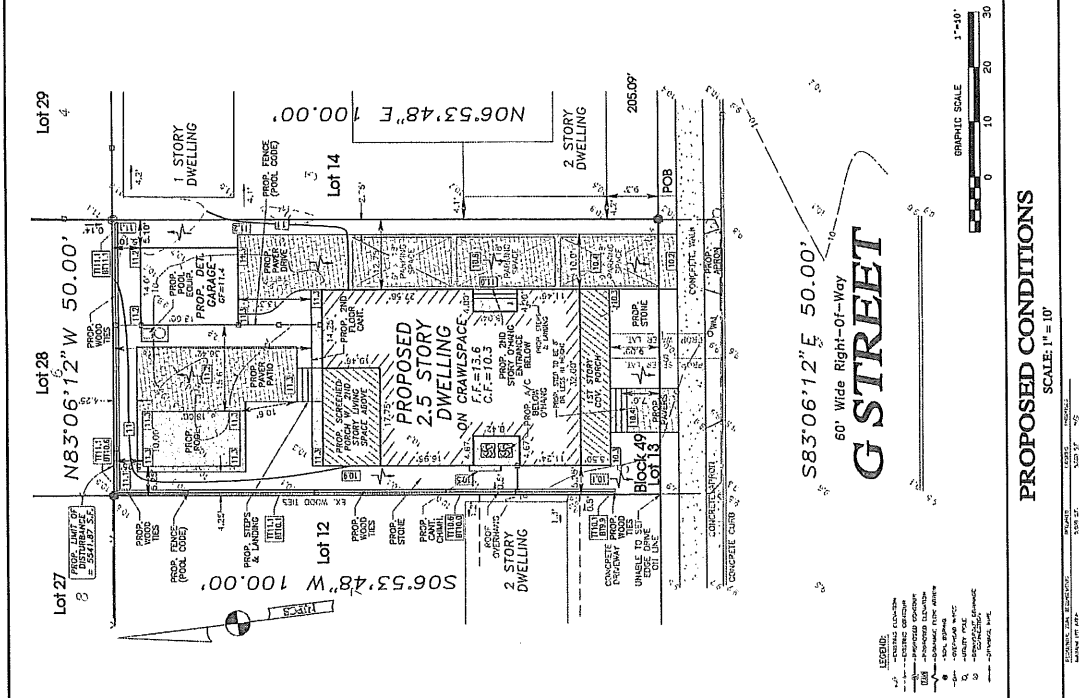

OWNER'S NAME	ADDRESS	PHONE	DATE
1
2
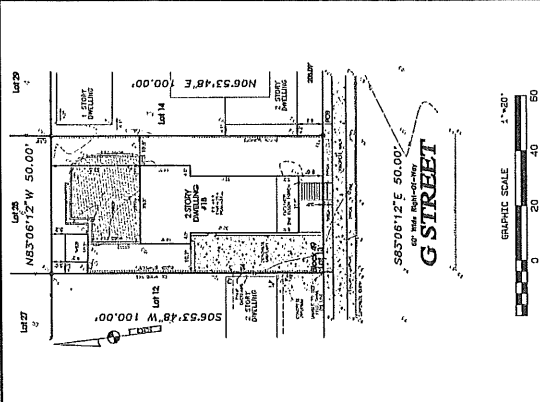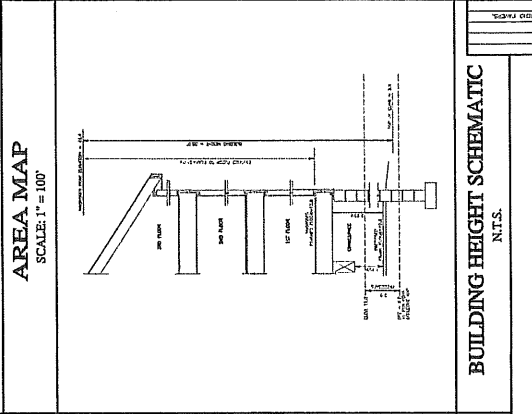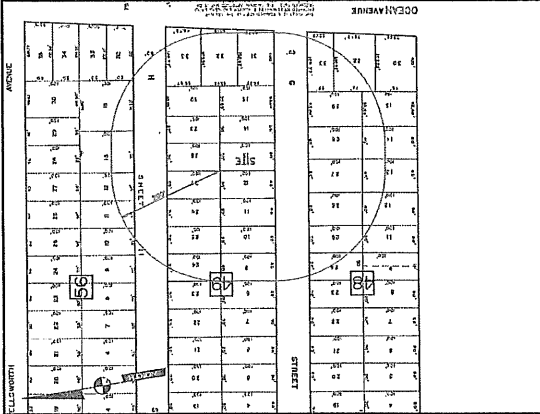

VARIANCE PLAN
PREPARED FOR
BLASE BERNER

Block 49 Lot 13
Borough of Seaside Park
Ocean County, New Jersey



EXHIBIT
A-5
2/23/12

East Coast Engineering, Inc.

JAY E. PIERSON, P.L.S., P.P.
JASON M. MARGIANO, P.E., P.P.

